




VAADE KAGUST
M 1:200

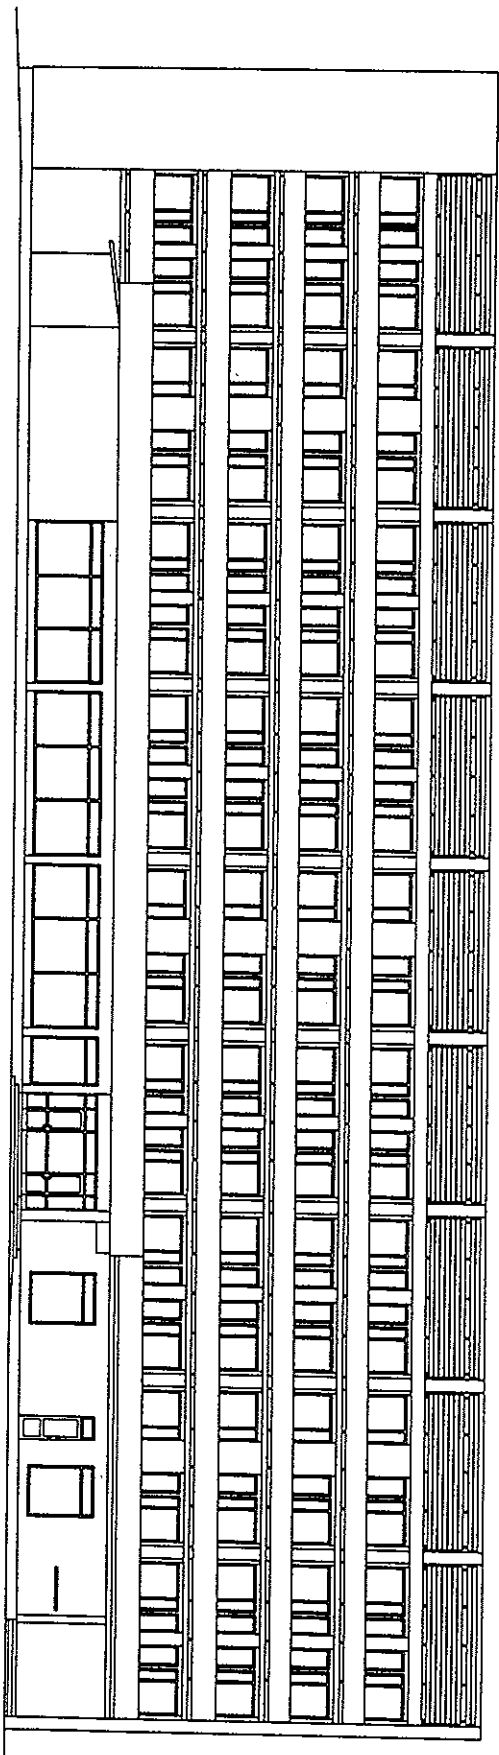


VAADE KIRDEST
M 1:200

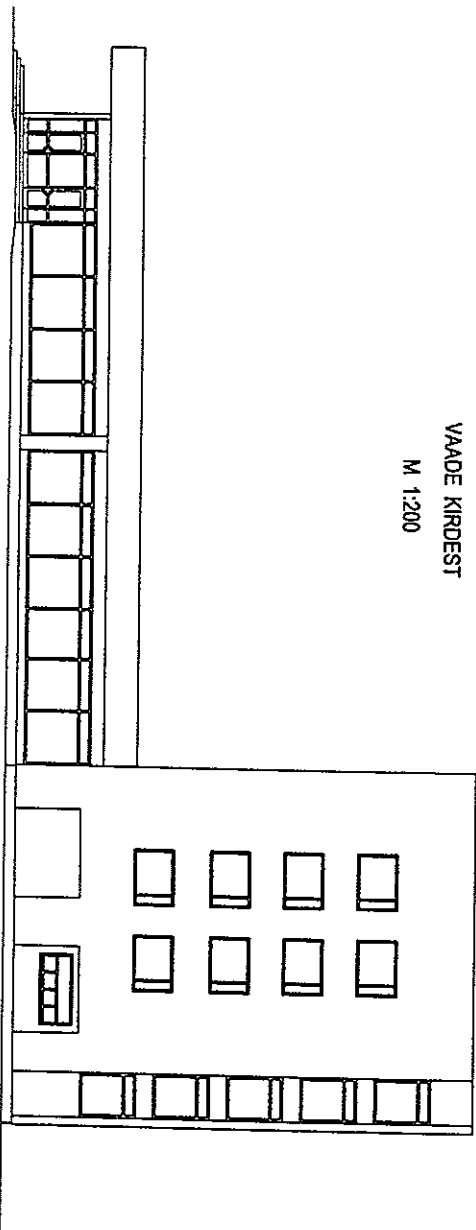

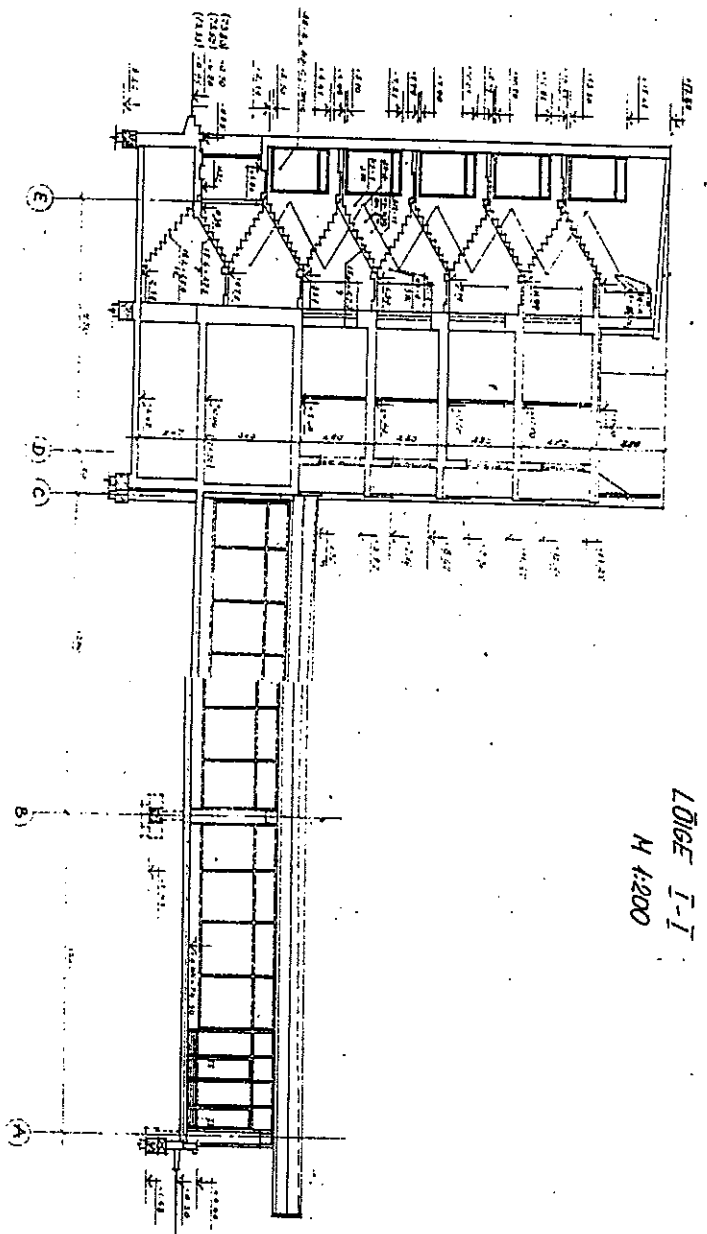


LOIGE I-I
M 1:200

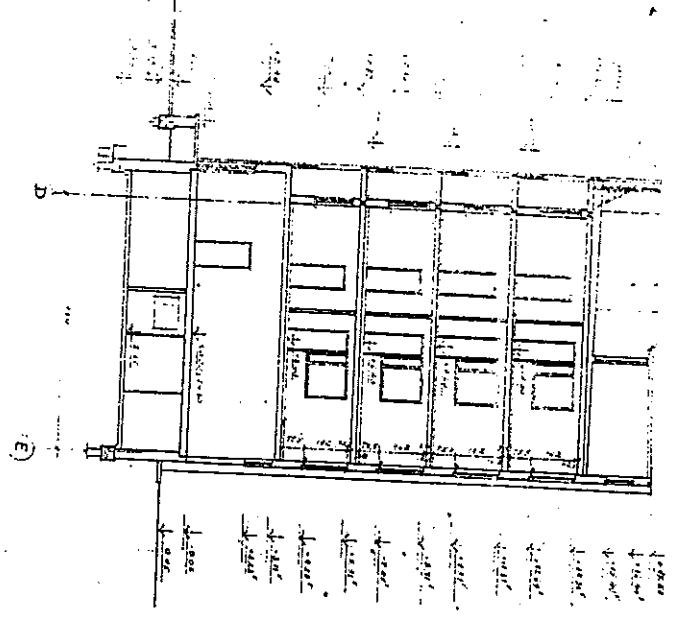

LOIGE II-II
M 1:200

LOIKED LEHT 11

VADE LOODEST
M 1:200

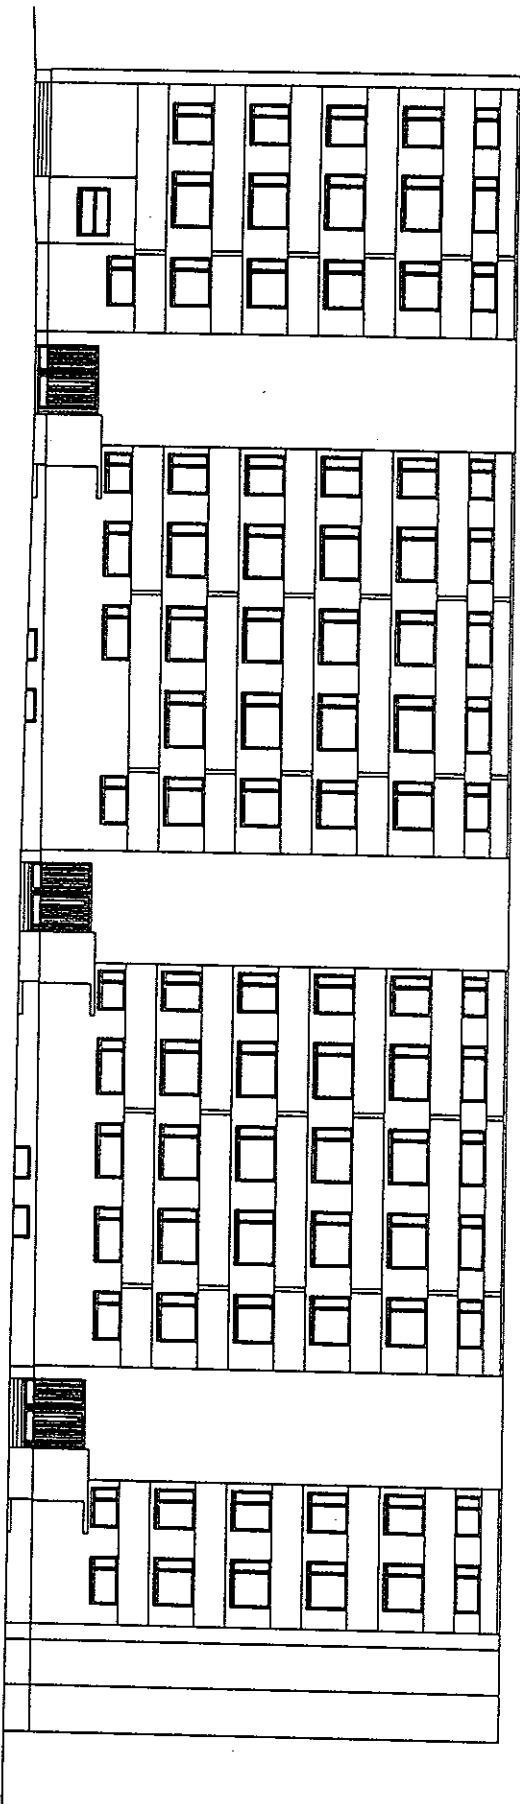

VADE EDELAST
M 1:200

