


LÕIGE 1 - 1

M 1:50

VL-1	
Põrandalaud	- 30mm
Pruss 50*150mm,s.600mm	
vahel ISOVER 565 KL-A	-125mm
Kandev tala-pruss ϕ 200mm	
vahel pruss 50*150mm,s.600mm	
ISOVER 565 KL-A	-150mm
Aurutõke	
Latid 50*20mm,s.300mm	
Puitvooder	- 16mm

K-1	
Katusekate Katepal	
Tihe laudis 100*25mm	
Õhkvahe	- 50mm
Tuuletõke ISOVER VKL	- 13mm
Sarikad 50*150mm,s.600mm	

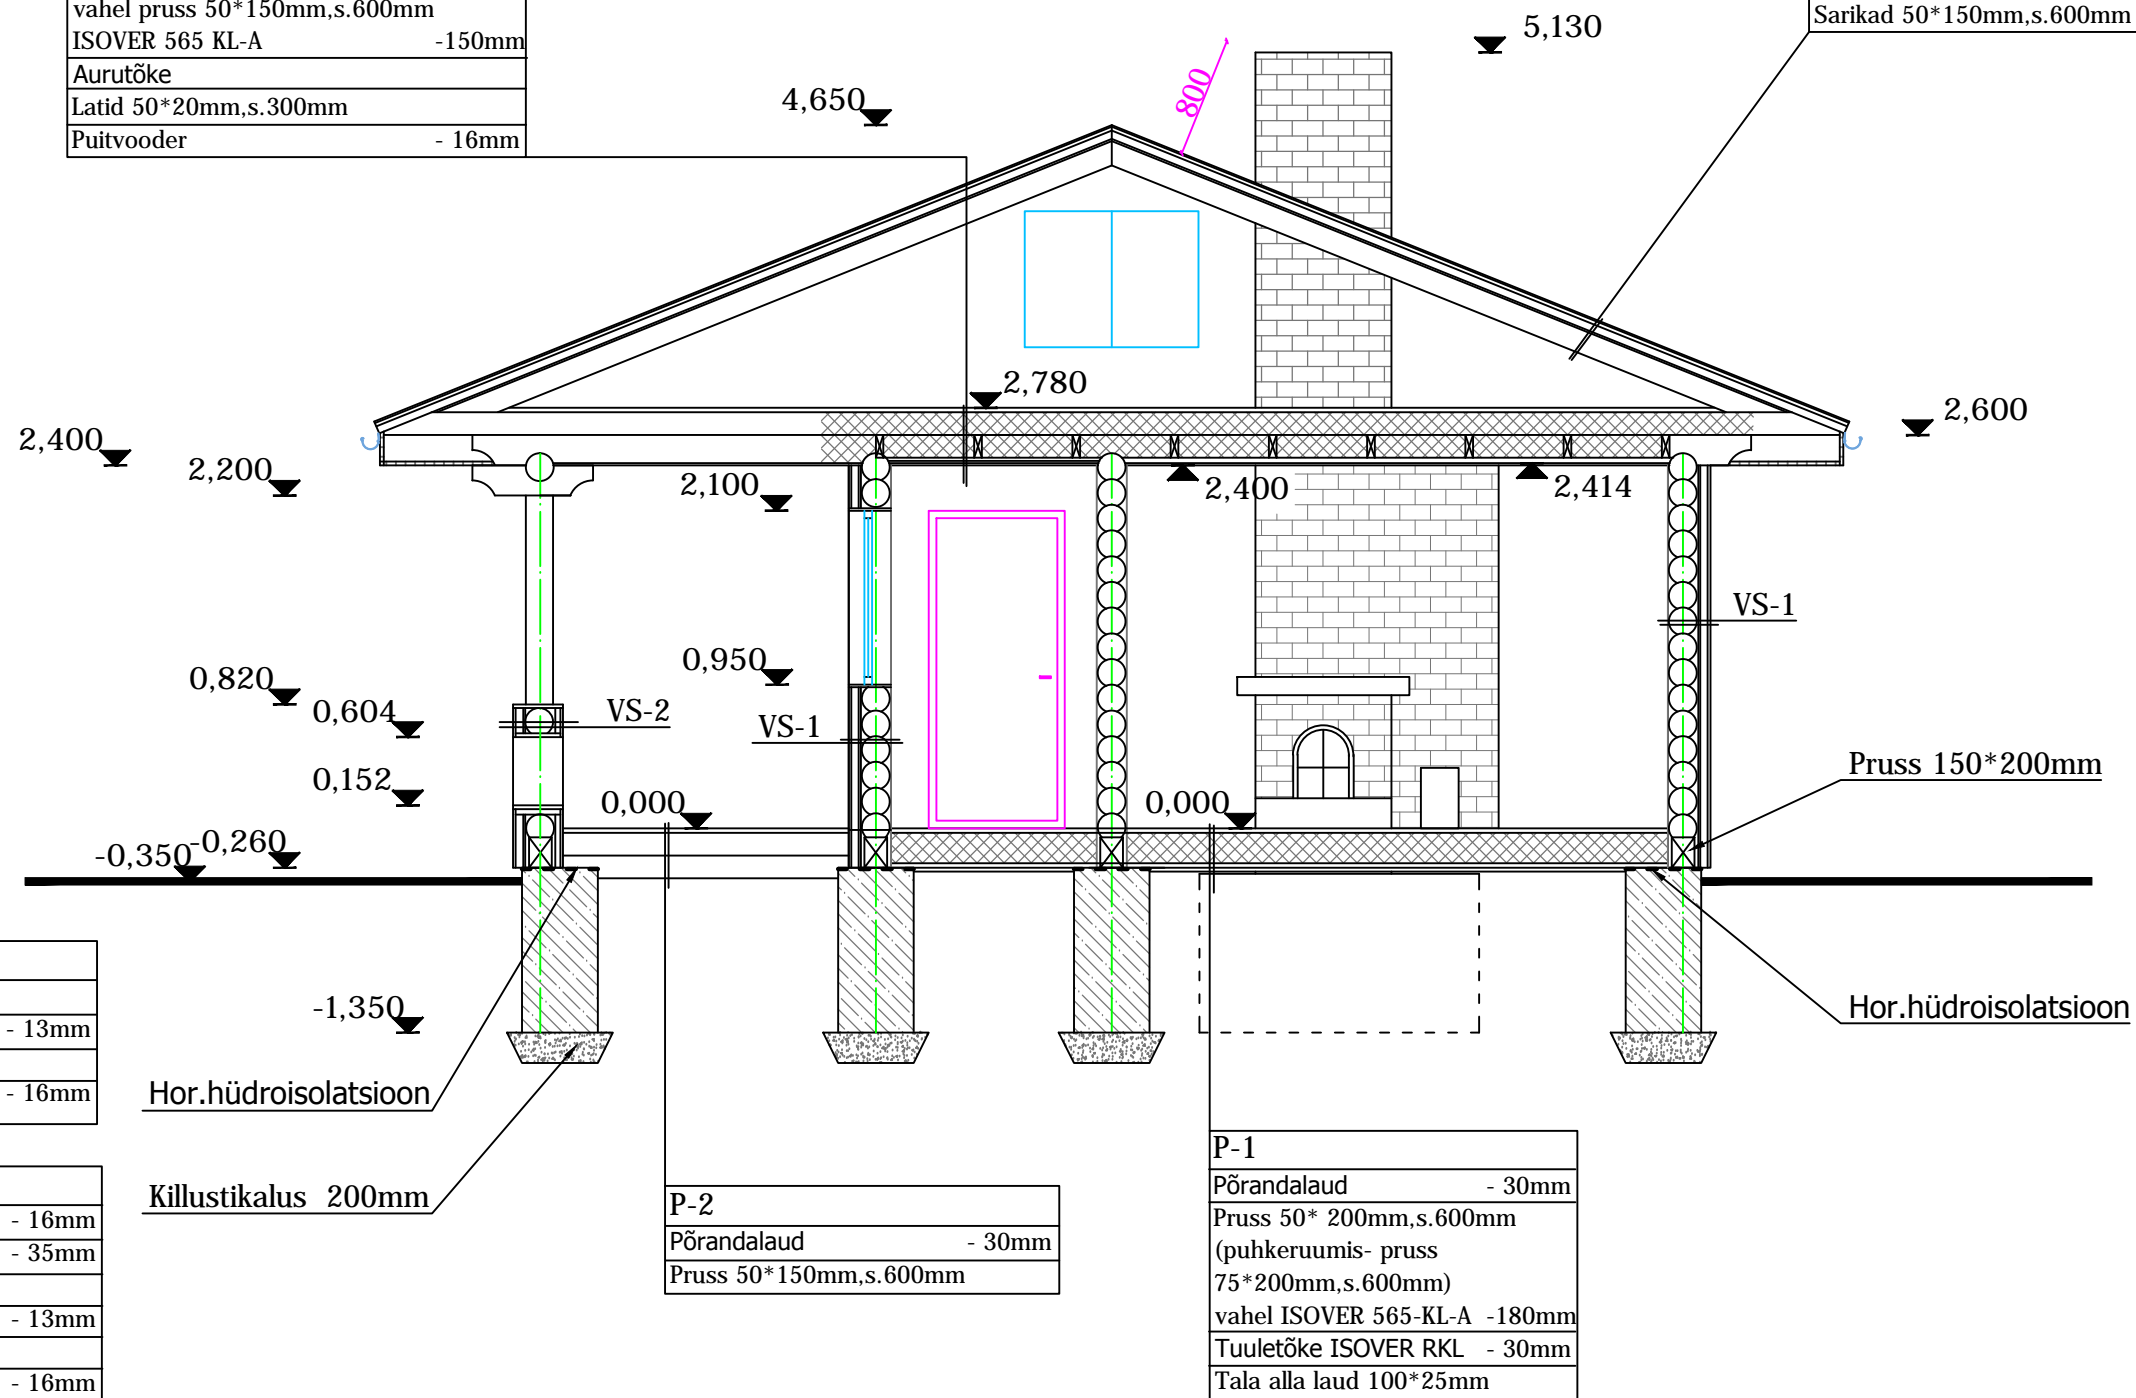

VS-1	
Pruss ϕ 200mm	
Tuuletõke ISOVER VKL	- 13mm
Püstpruss 50*50mm,s.500mm	
Puitvooder	- 16mm

VS-2	
Puitvooder	- 16mm
Latid 35*50mm	- 35mm
Pruss ϕ 200mm	
Tuuletõke ISOVER VKL	- 13mm
Püstpruss 50*50mm,s.500mm	
Puitvooder	- 16mm

P-2	
Põrandalaud	- 30mm
Pruss 50*150mm,s.600mm	

P-1	
Põrandalaud	- 30mm
Pruss 50* 200mm,s.600mm	
(puhkeruumis- pruss	
75*200mm,s.600mm)	
vahel ISOVER 565-KL-A	-180mm
Tuuletõke ISOVER RKL	- 30mm
Tala alla laud 100*25mm	

ABIHOONE. AARDE TN 14, MAARDU

LÕIGE 1 - 1

2010

OÜ M JOONIS
MTR nr.EP10029849-0001

EELPROJEKT

PROJEKT. L.Babošina


JOON
A

Sein VS-1	
Lisa soojustus:	
ISOVER REK	- 45mm
Õhkvahe	- 20mm
Latid 50*20mm,s.300mm	
Puitvooder	- 15mm

PÕHIPLAAN

M 1:50

Katuse kontuur

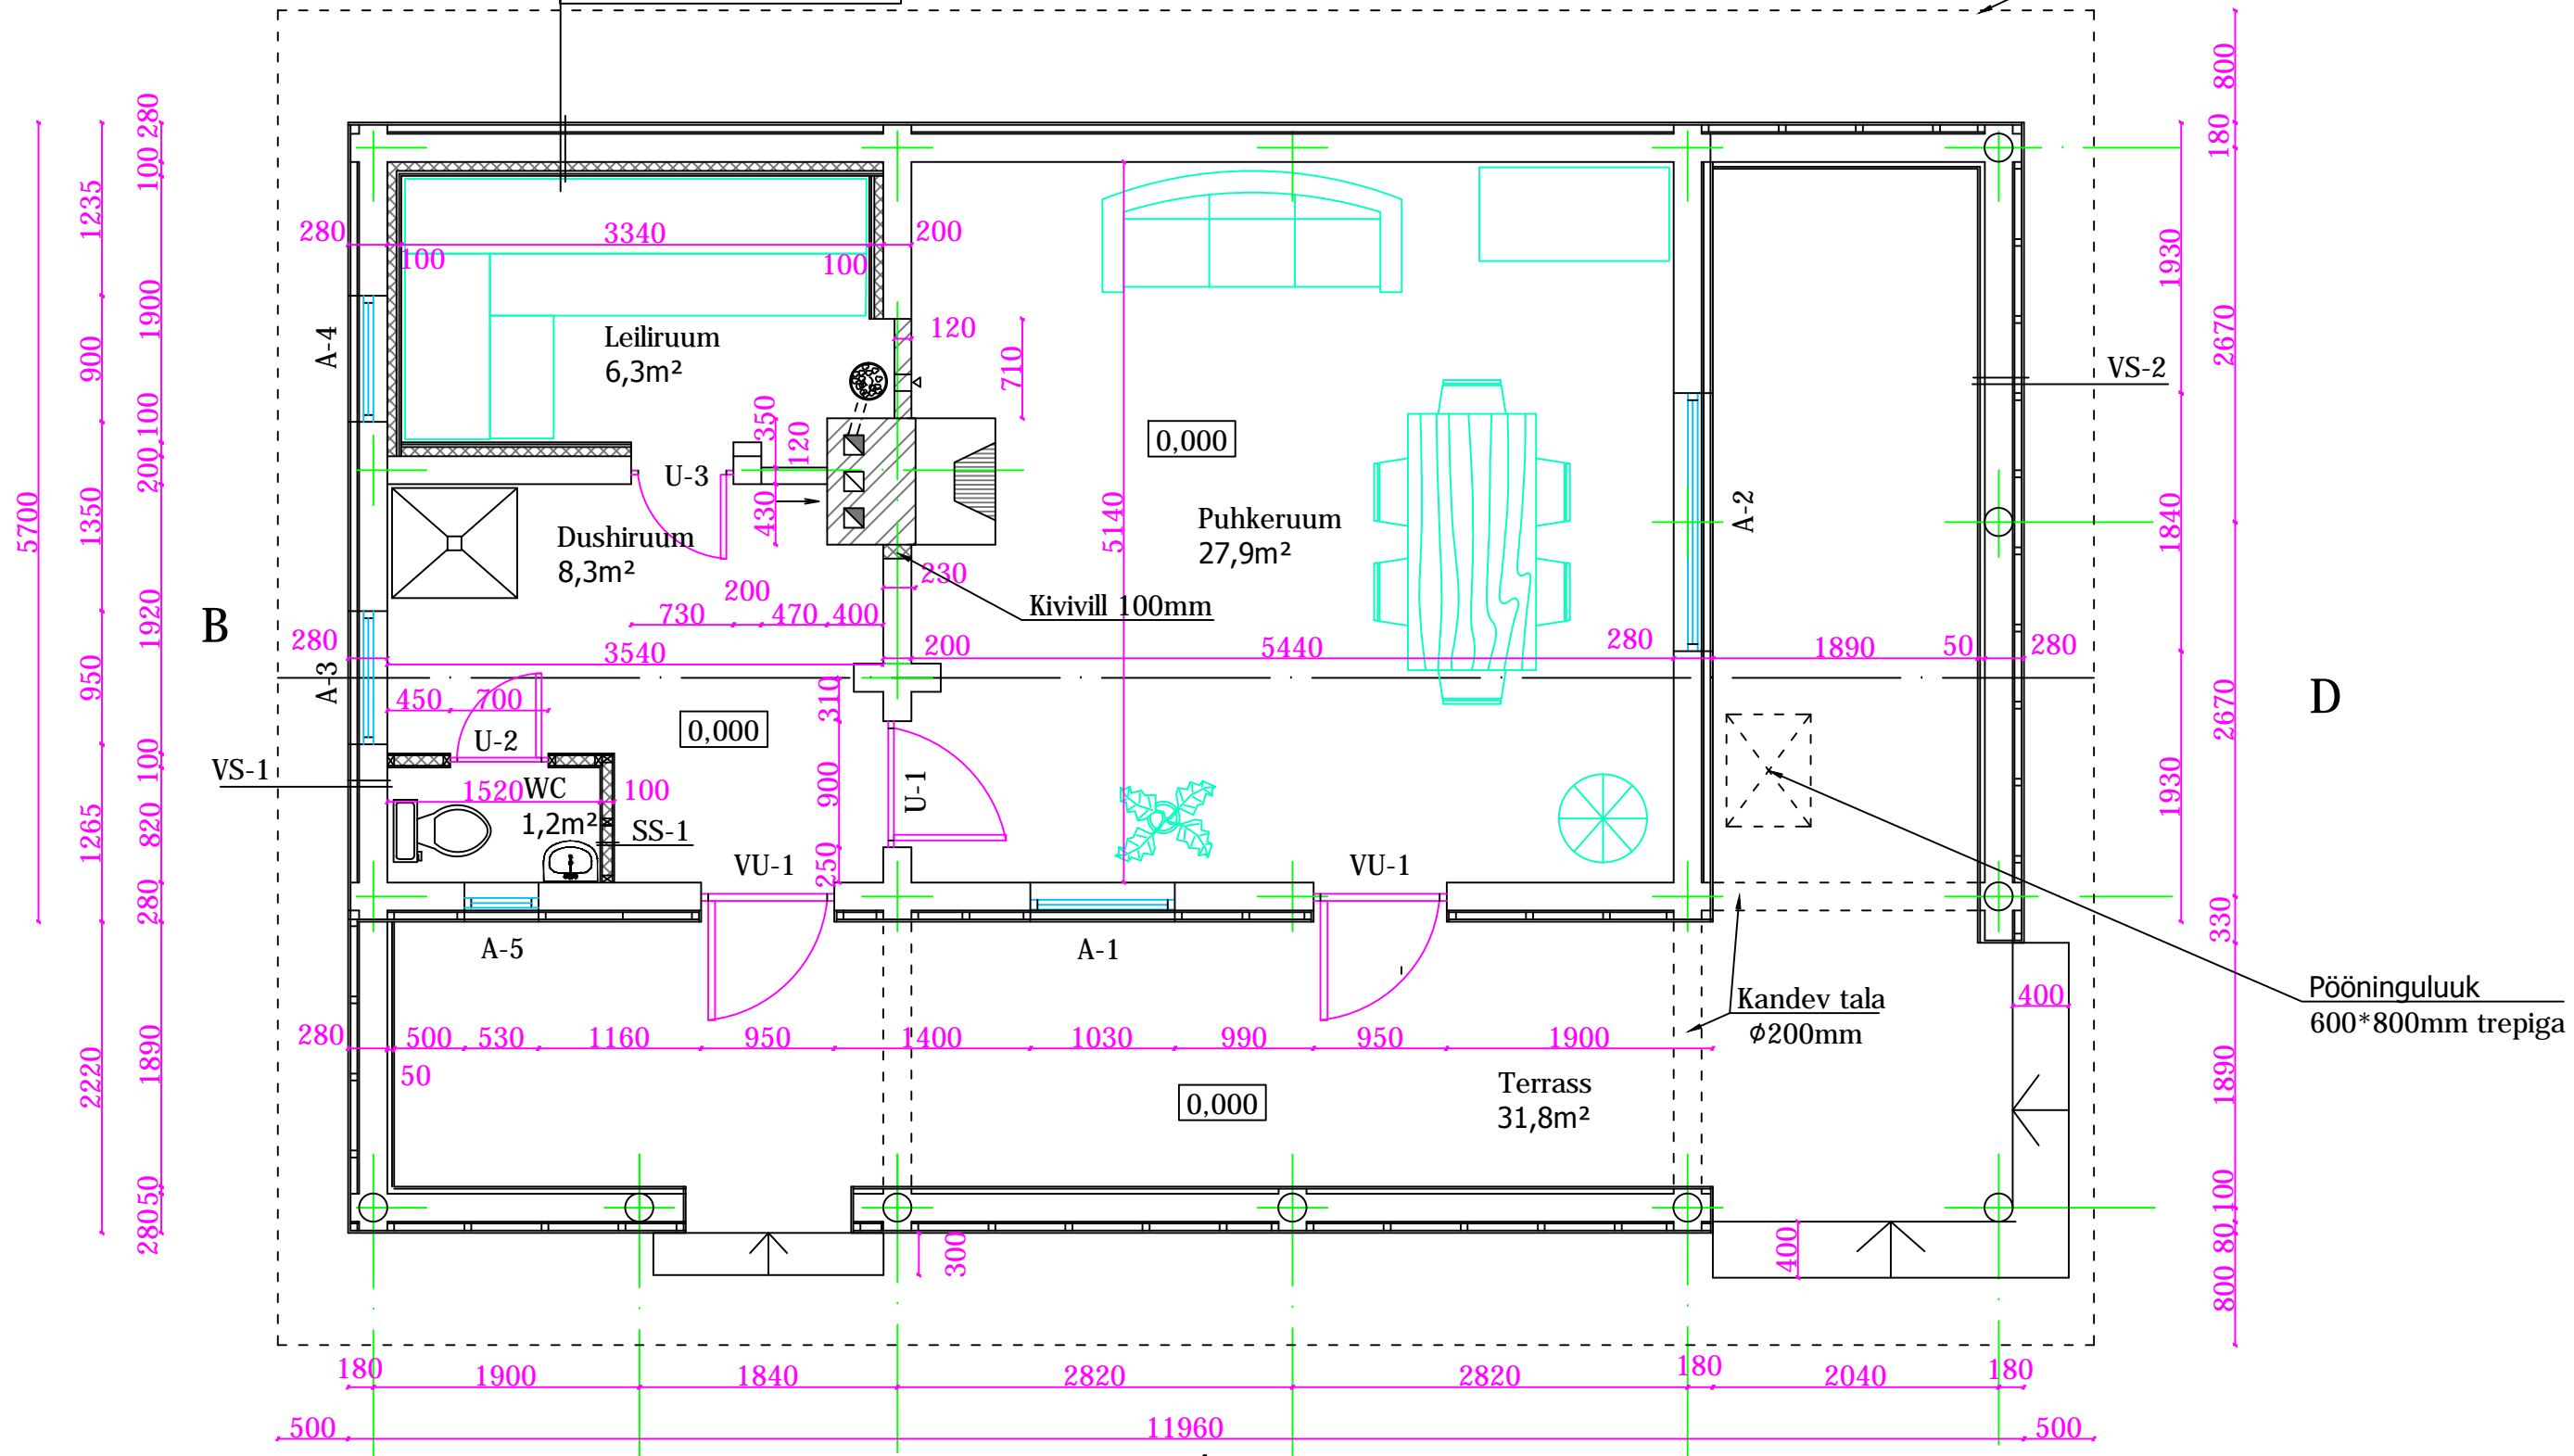

VS-1	
Pruss Ø200mm	
Tuuletõke ISOVER VKL	- 13mm
Püstpruss 50*50mm,s.500mm	
Puitvooder	- 16mm

VS-2	
Puitvooder	- 16mm
Latid 35*50mm	- 35mm
Pruss Ø200mm	
Tuuletõke ISOVER VKL	- 13mm
Püstpruss 50*50mm,s.500mm	
Puitvooder	- 16mm

SS-1	
Ehitusplaat	- 13mm
Pruss 50*75mm,s.400mm	
vahel ISOVER 565-KL-A	- 75mm
Ehitusplaat	- 12mm

ABIHOONE. AARDE TN 14, MAARDU

PÕHIPLAAN

2010

OÜ M JOONIS
MTR nr.EP10029849-0001

EELPROJEKT

PROJEKT. L.Babošina

JOON
A