


Pealtvaade
1-15 @ A3

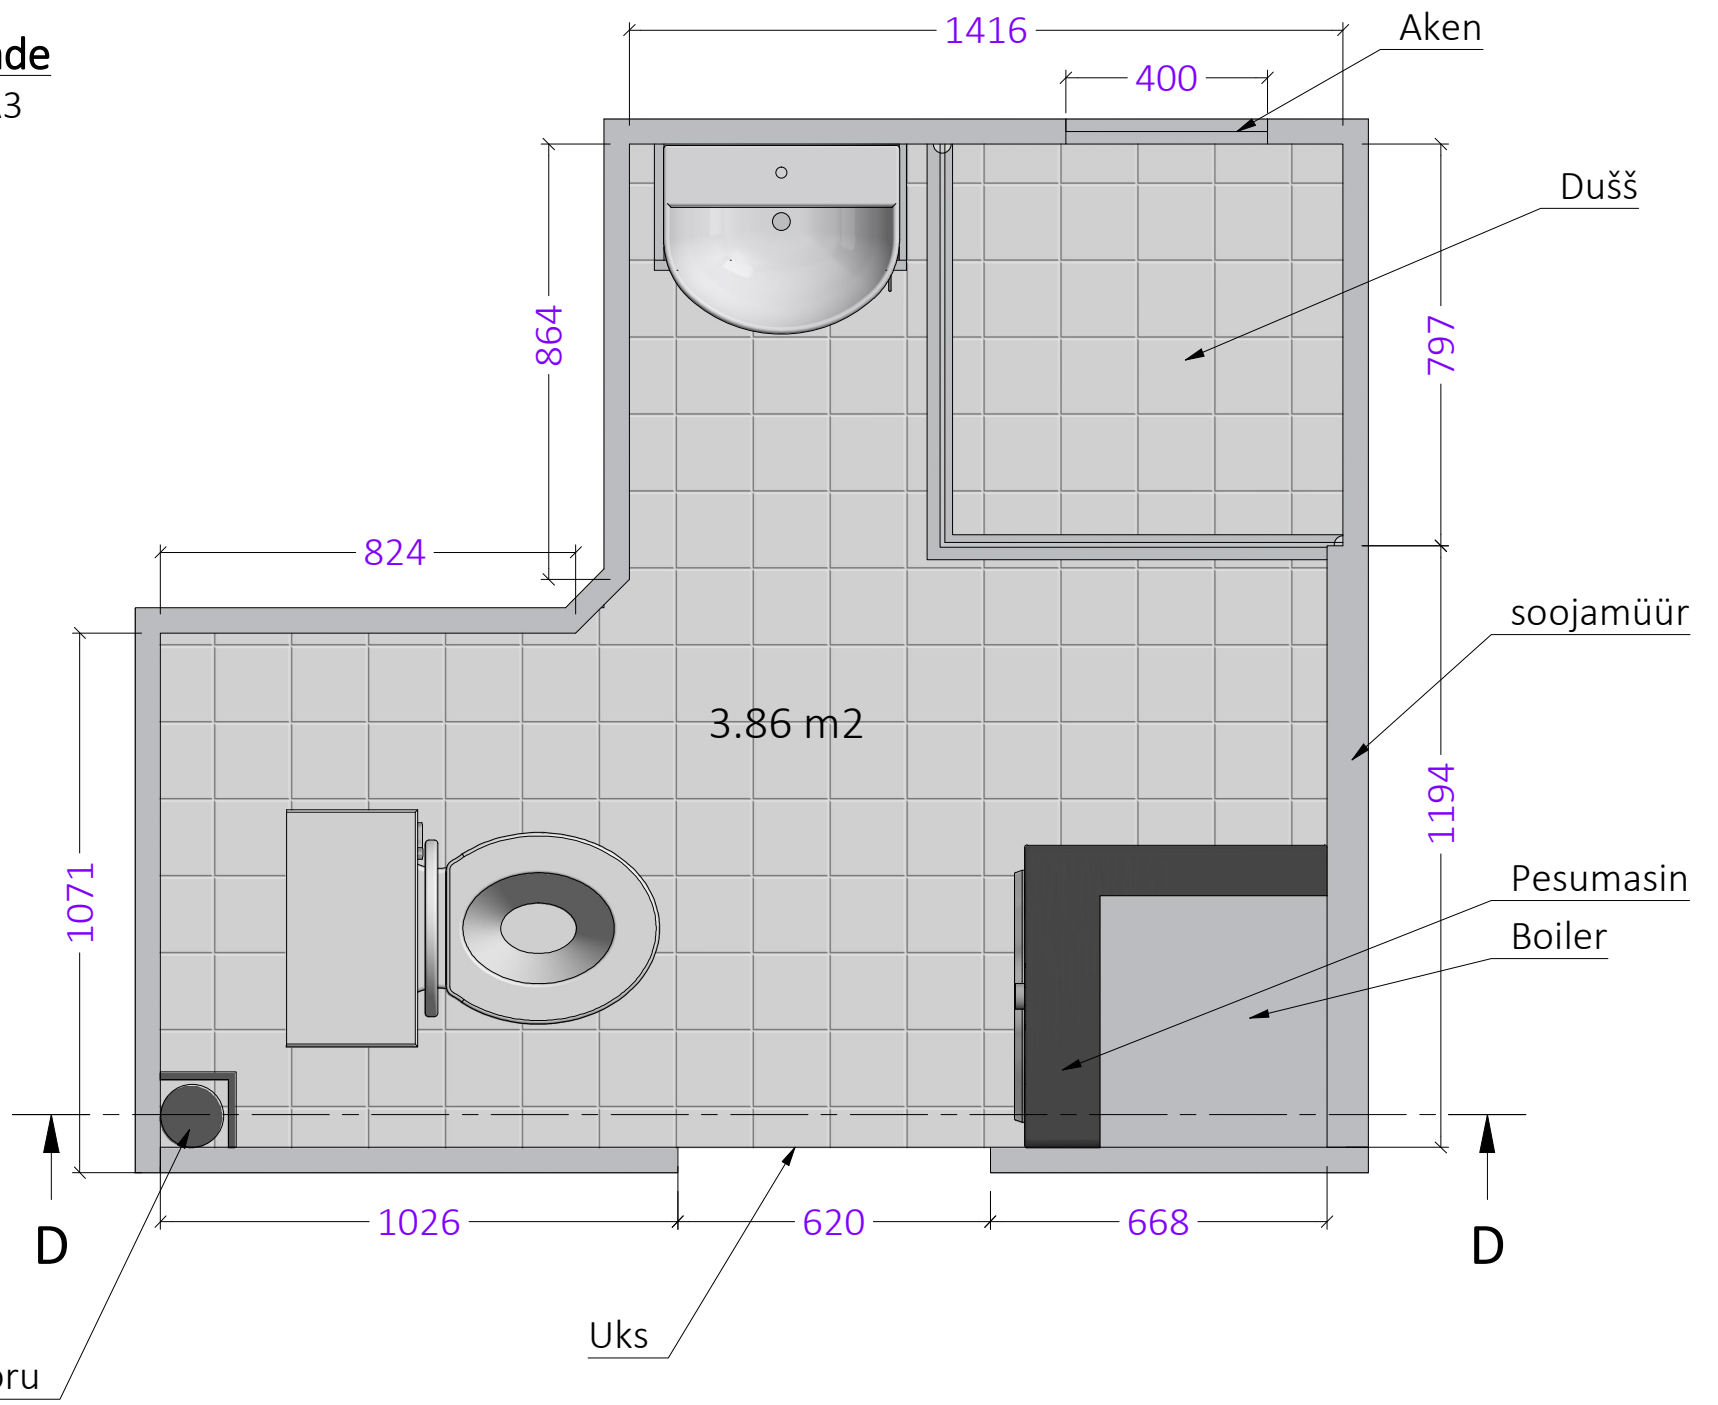

D-D (1 : 15)

