


LÖIGE I-I M1:50

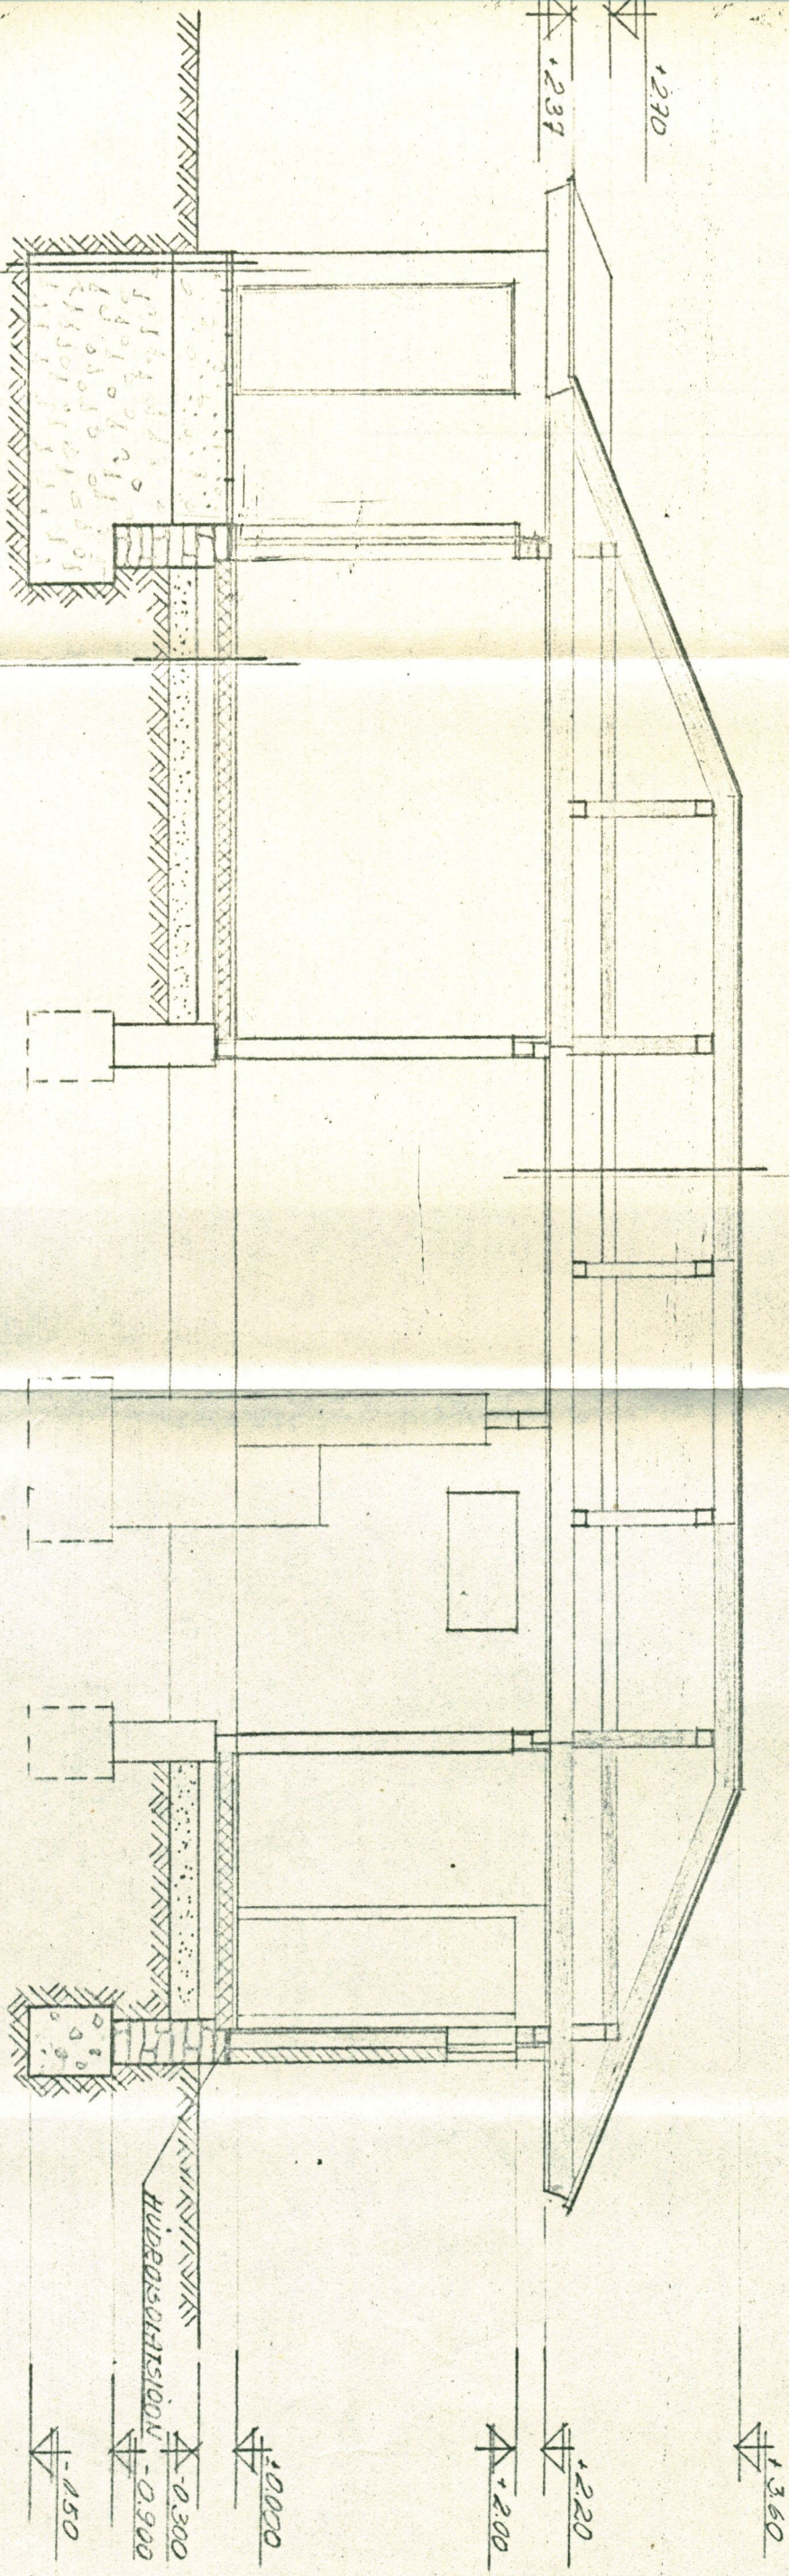

3 KIHTI RUBEROIDI MÄSTIKSIL
 LAUDIS - 2.5 SM
 SHRIKAD 15x5 SM
 TERMOLIIT 15x5
 THAD 15x5
 LAUDIS - 2.5 SM
 KRIHTI KILSPLEHITE

TERPÄZOPHADI 3.5 SM
 BETON M100 50 SM
 KILUSTIK 60 SM
 LAUPPÖRÄND 37 SM
 TERMOLIIT 10 SM
 LAUDIS 2.5 SM
 SHRIKAD 14 SM
 LAUDIS 20 SM