



1 Section 3
1 : 20

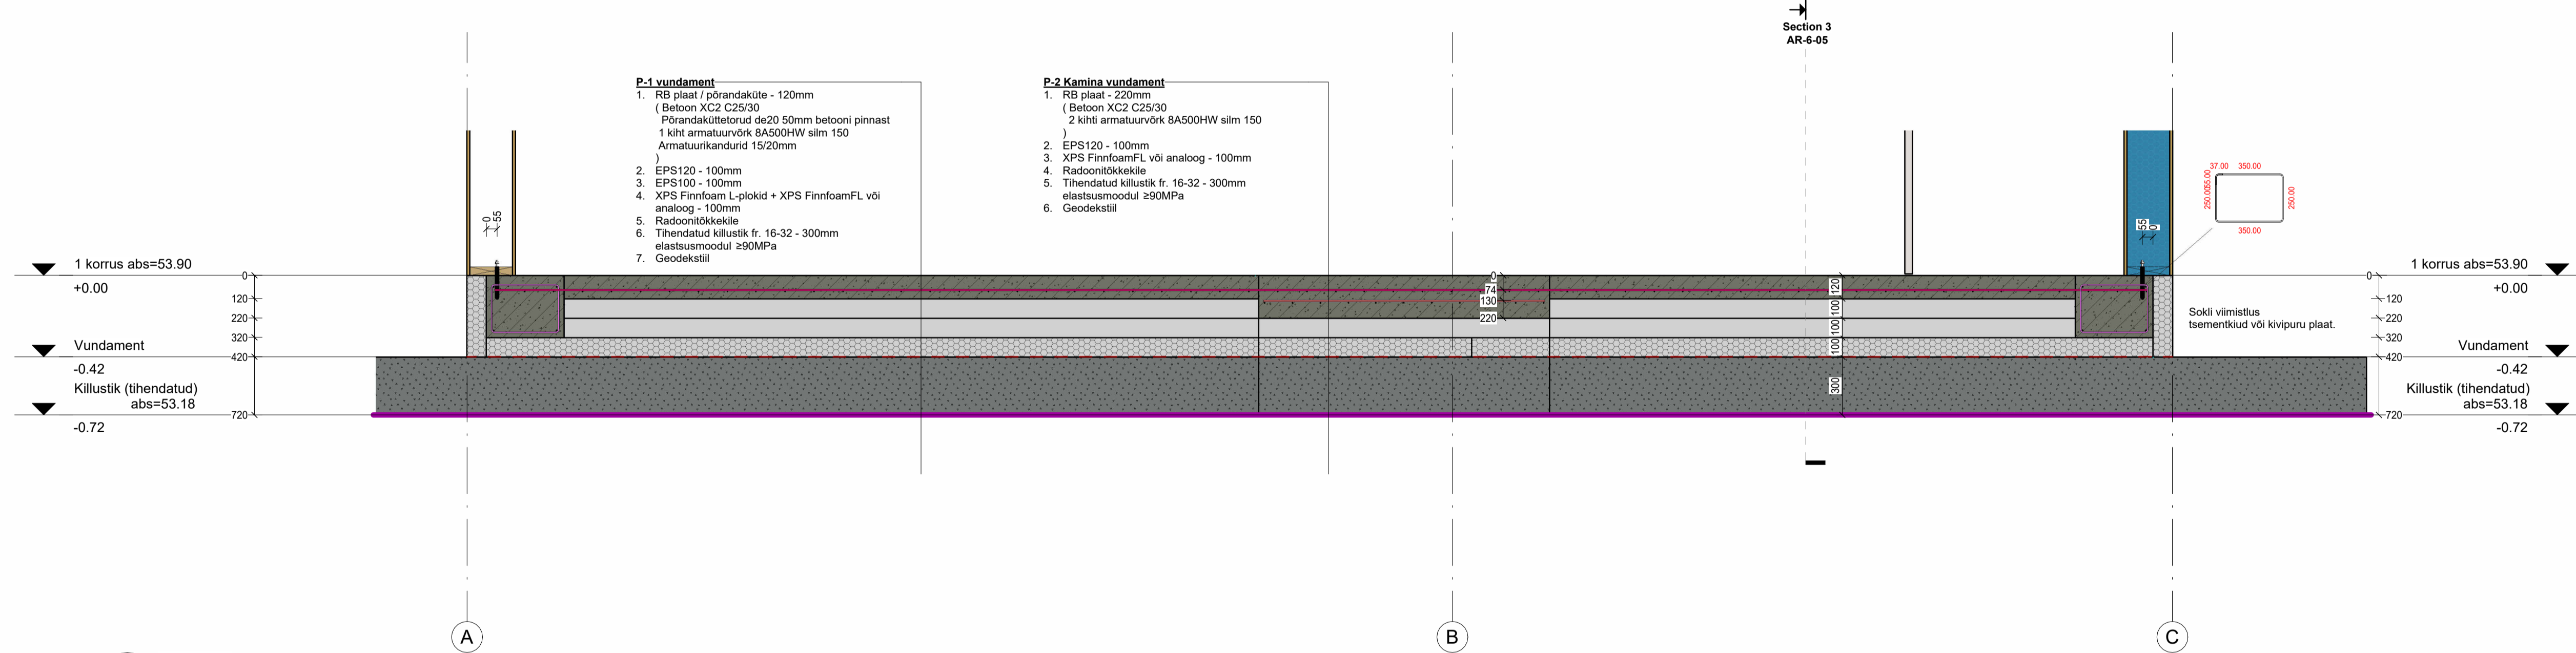

2 Section 2
1 : 20

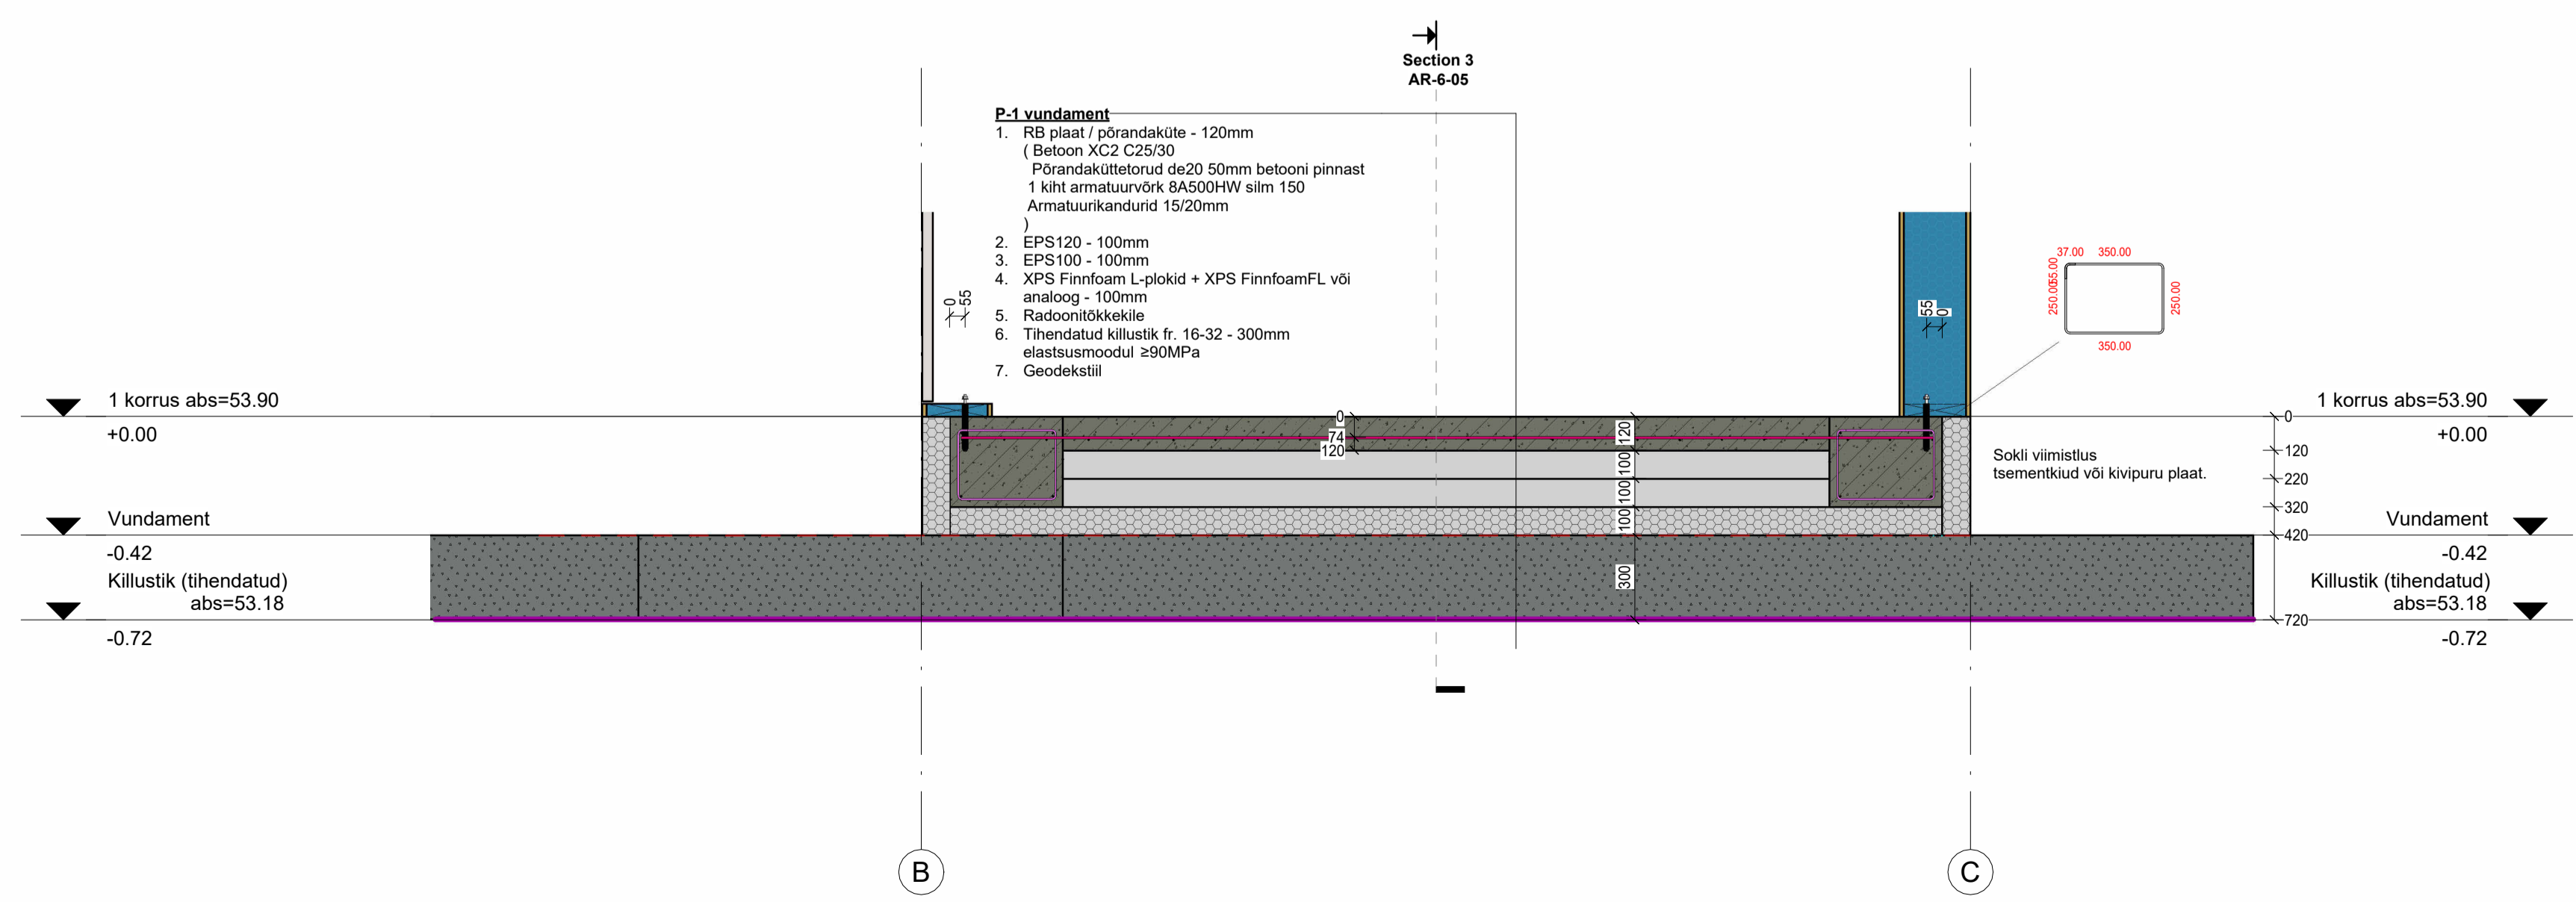

3 Section 1
1 : 20