


VMS-4 1:10

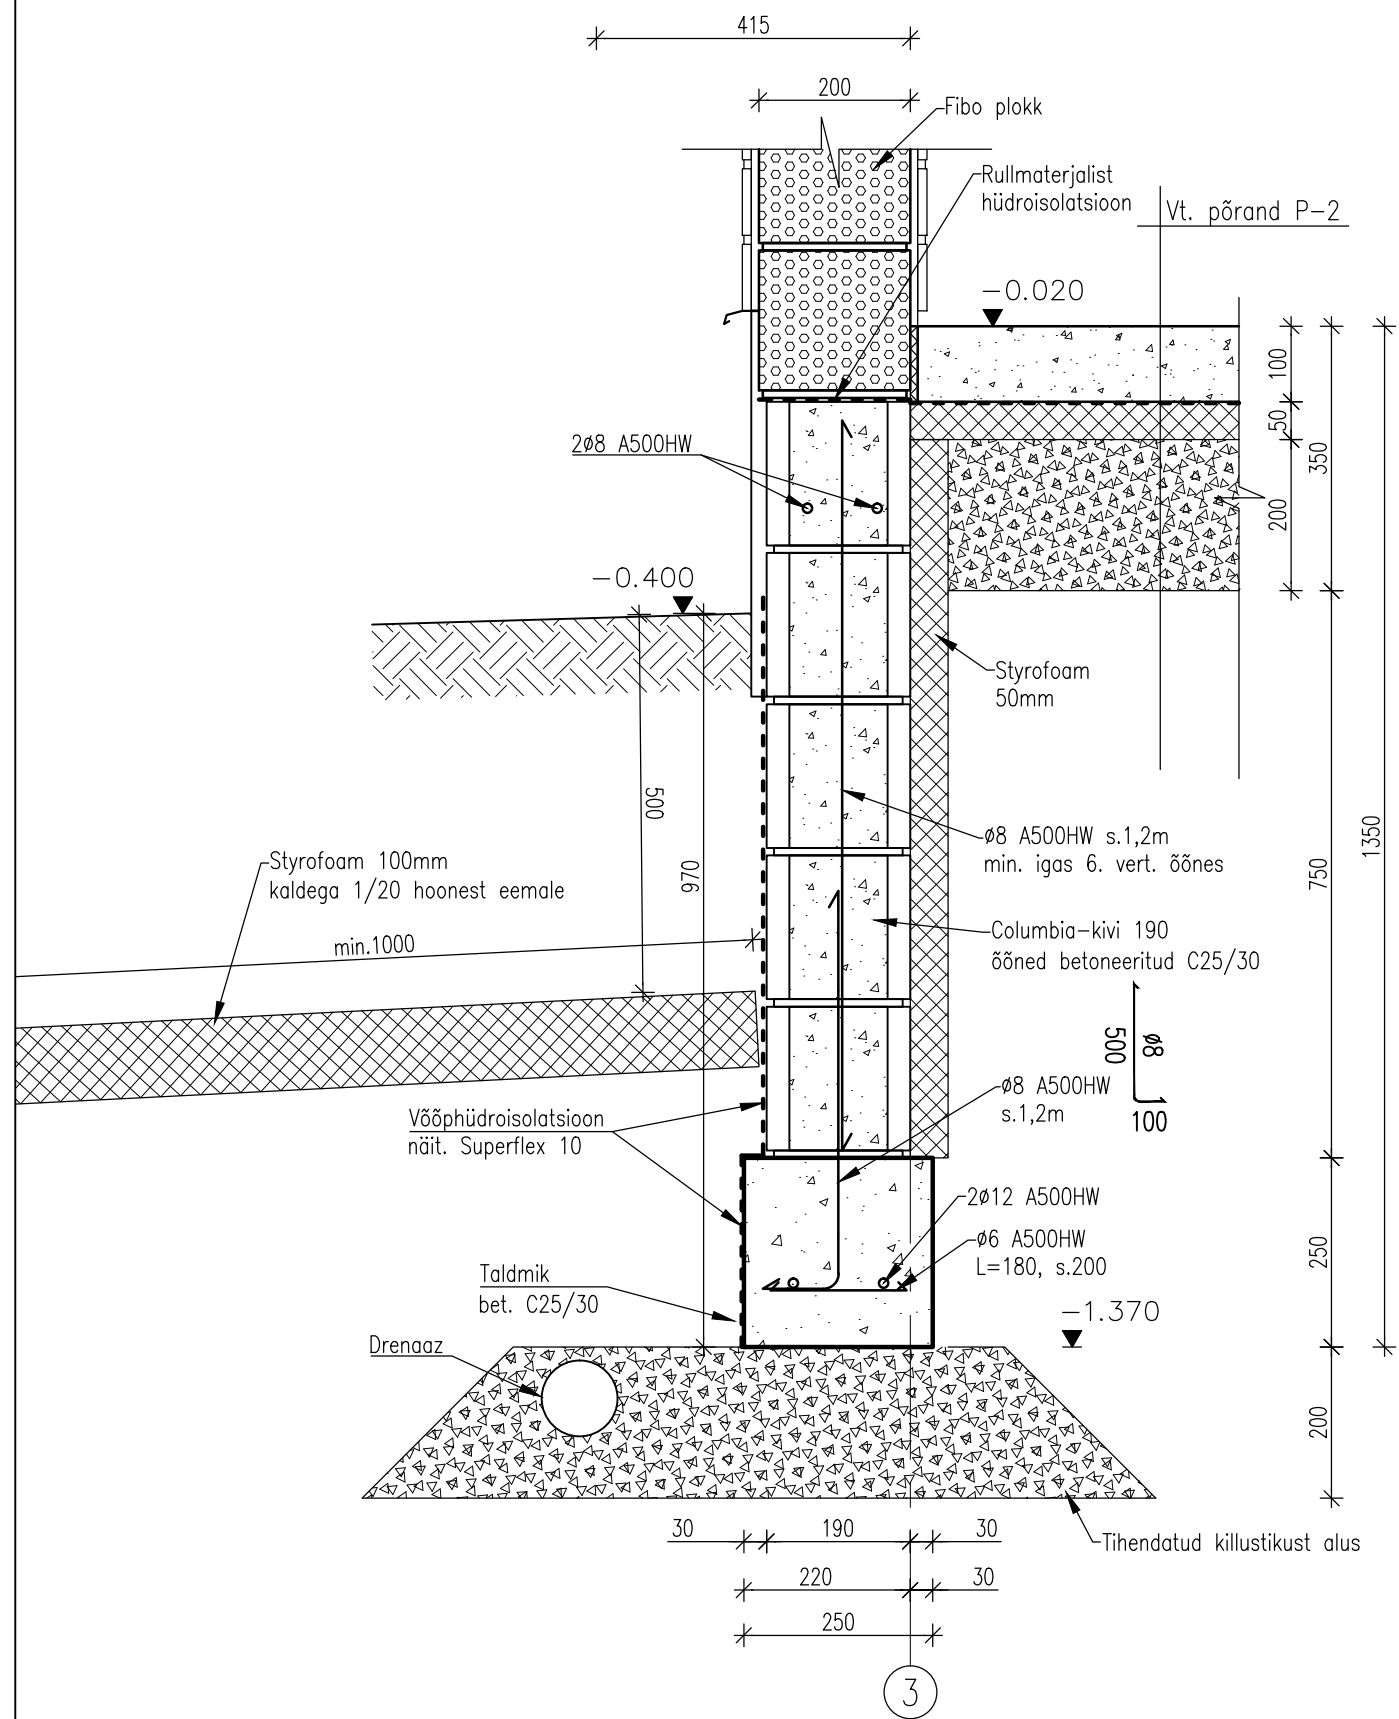

VMS-5 1:10

Ahju ja korstna vundament

