





EKSPLIKATSIOON

- ① KABINET 26,6m<sup>2</sup>
- ② LADU 10,1m<sup>2</sup>
- ③ LADU 1,1m<sup>2</sup>
- ④ LADU 5,8m<sup>2</sup>
- ⑤ ESIK 1,6m<sup>2</sup>
- ⑥ KORIDOR 3,0m<sup>2</sup>
- ⑦ KORIDOR 3,6m<sup>2</sup>
- ⑧ KORIDOR 3,7m<sup>2</sup>
- ⑨ KORIDOR 9,3m<sup>2</sup>
- ⑩ TUALETT 3,1m<sup>2</sup>
- ⑪ LADU 7,3m<sup>2</sup>
- ⑫ KLASS 44,0m<sup>2</sup>
- ⑬ KORIDOR 11,0m<sup>2</sup>
- ⑭ LADU 10,9m<sup>2</sup>
- ⑮ LADU 2,9m<sup>2</sup>
- ⑯ KABINET 32,5m<sup>2</sup>
- ⑰ KORIDOR 35,0m<sup>2</sup>
- ⑱ LADU 28,0m<sup>2</sup>
- ⑲ KÜLBIRUUM 11,5m<sup>2</sup>
- ⑳ LADU 21,4m<sup>2</sup>
- ㉑ LADU 13,1m<sup>2</sup>
- ㉒ SÕOJASBLM 32,0m<sup>2</sup>
- ㉓ KLASS 44,0m<sup>2</sup>
- ㉔ KORIDOR 3,3m<sup>2</sup>
- ㉕ PESURUUM 5,0m<sup>2</sup>
- ㉖ TUALETT 0,9m<sup>2</sup>
- ㉗ SAUN 3,6m<sup>2</sup>

RIIUMIPI AAN

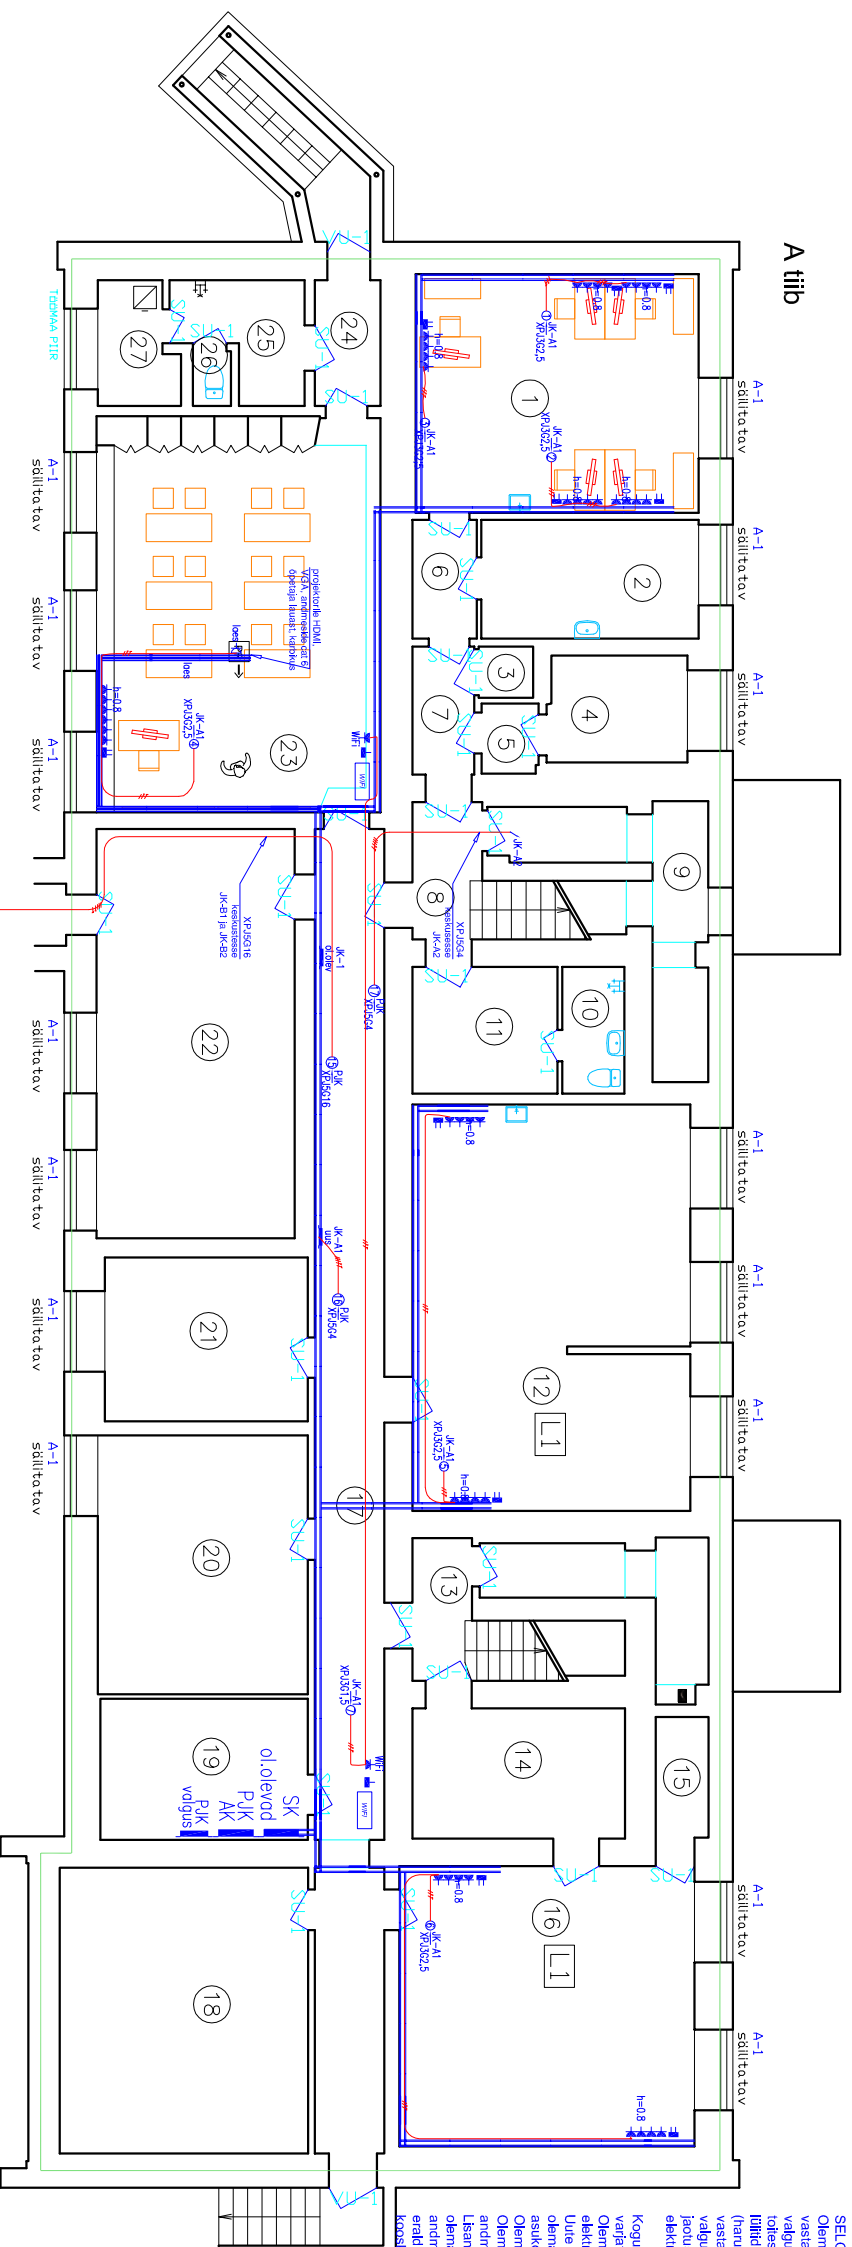

PLAANIFRAGMENT

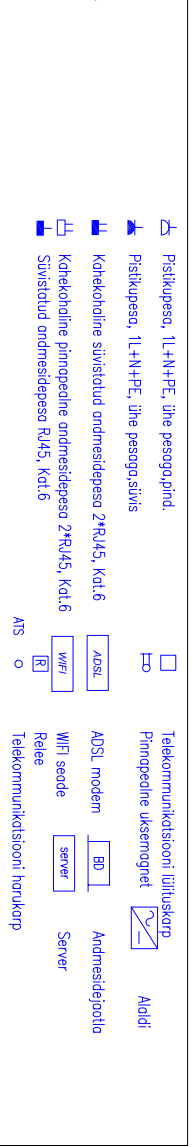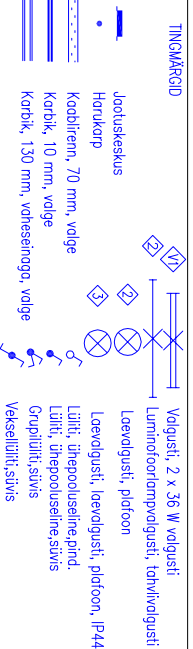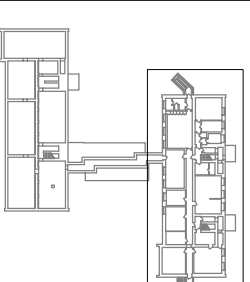

Reg. nr. 11174482 MTRH reg. nr. TEL000335  
 +372 7 300 134; +372 5062337  
 tarmo@elekteroy.ee; www.elekteroy.ee

Töö nimetus: Tartu Lasteaed Ploomike ehitusprojekt  
 Elektripaigaldis  
 Objekt asukoht: Ploomi 1, Tartu  
 Täitja/omnik: Tartu LV  
 Projektsenior: Tarmo Kõbar

Töö nr.: 150/A3  
 Mõõtkava: M1:150/A3  
 Töö nr.: EL-16-17  
 Joonise nr.: EL-1