


1

Building Section


1:100

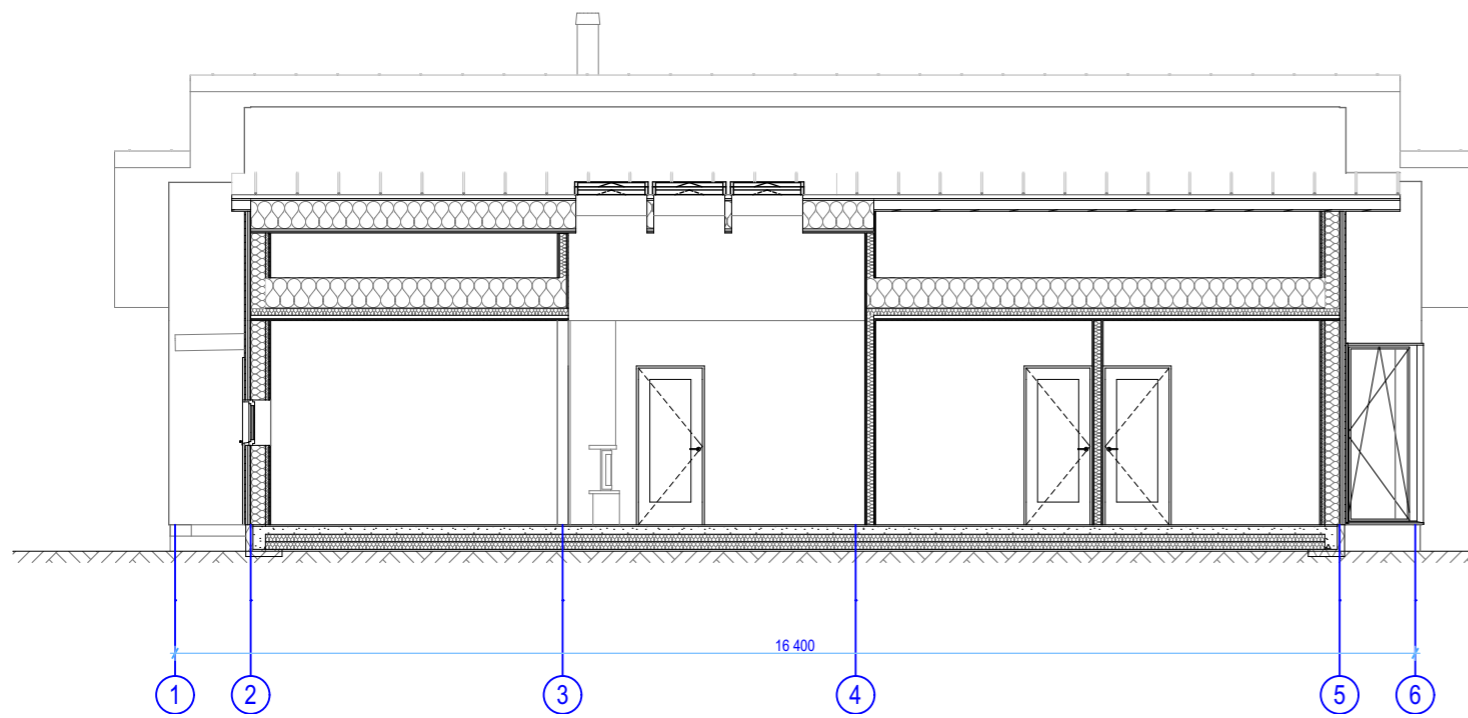

2

Building Section

1:100

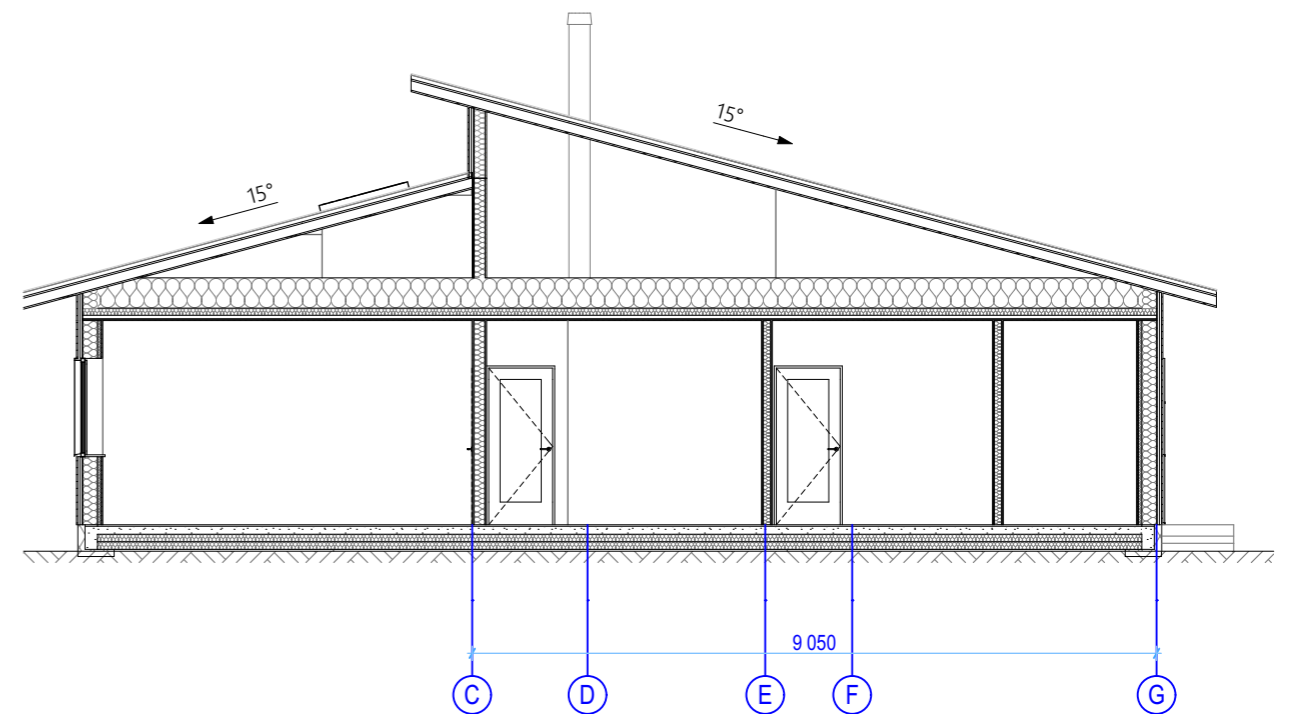

3

Building Section

1:100