
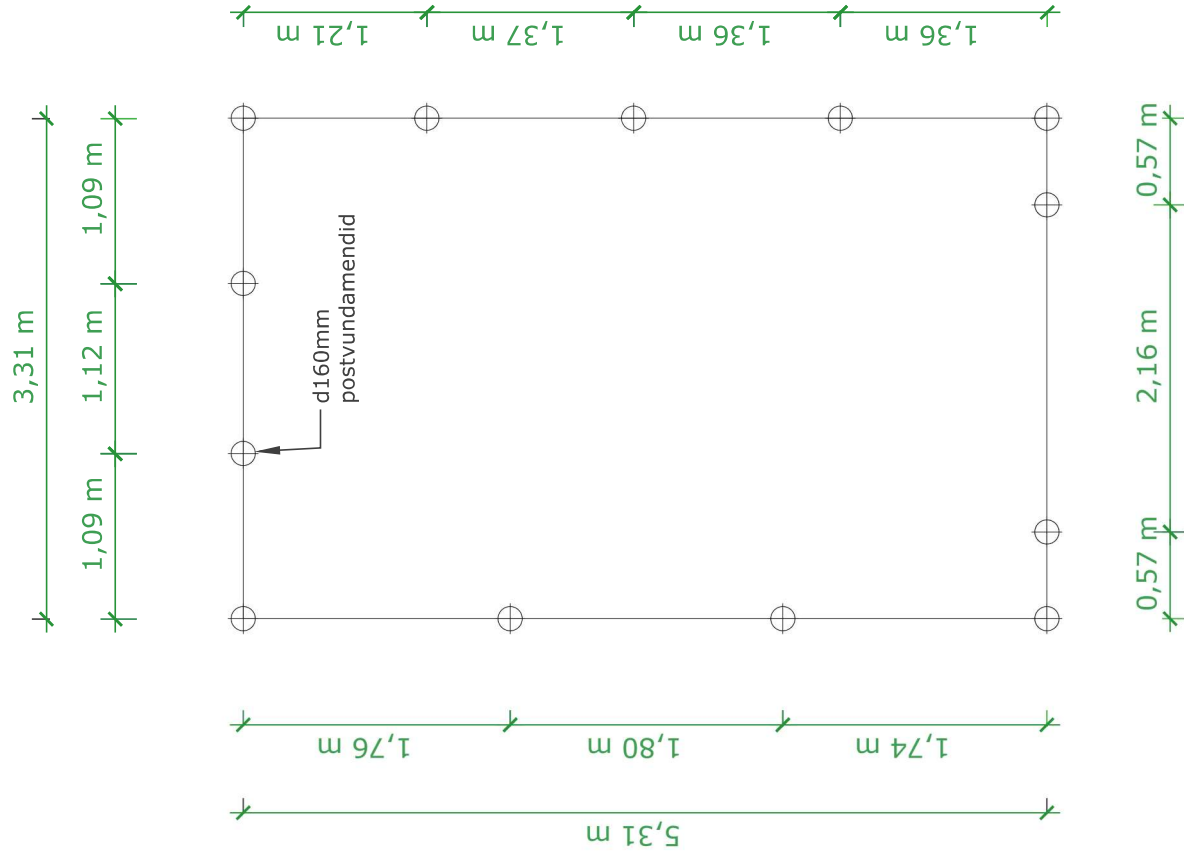


A Postvundamendi plaan

M 1 : 50mm


A 2 Seinakarkass

M 1 : 50mm

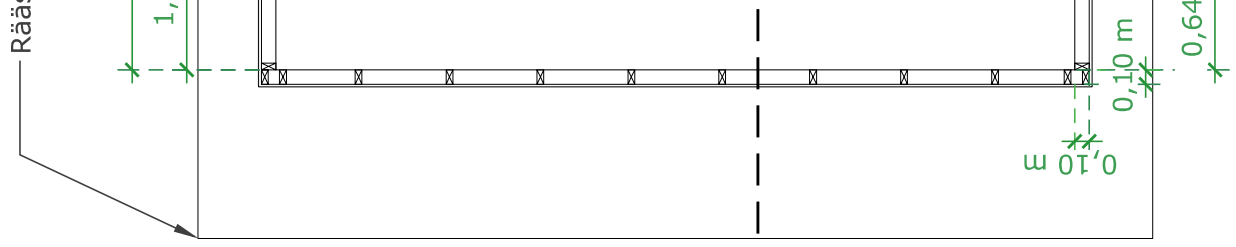


Postvundament

M 1 : 20mm

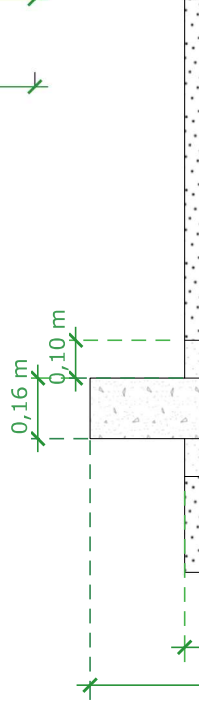

VAUDE A

▼ + 4,07

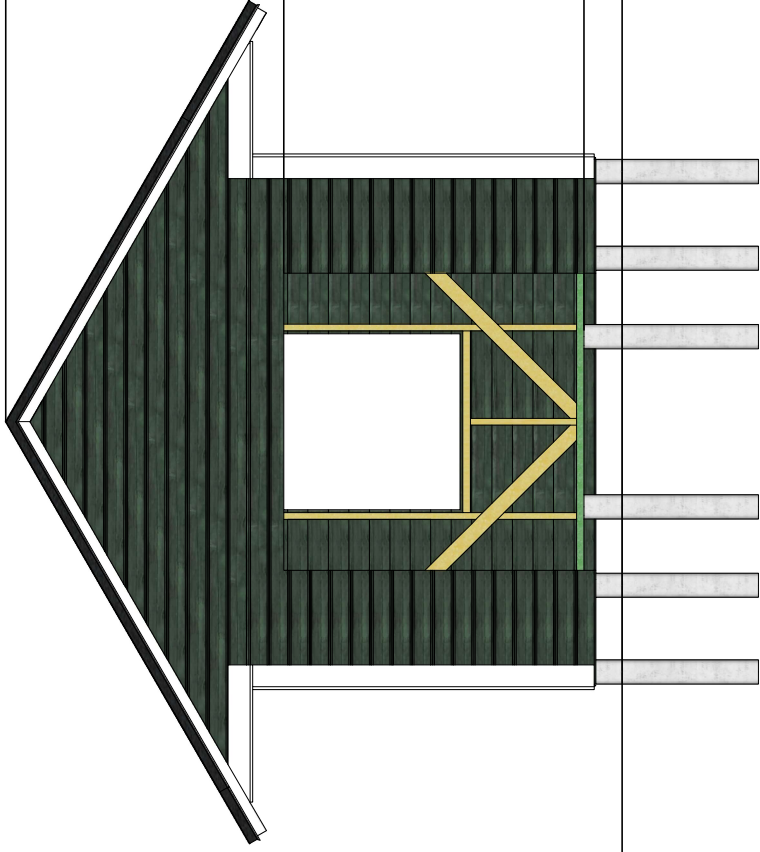

▼ + 2,46


▼ + 2,23

▼ ± 0,00

▼ - 0,25

VAUDE C


▼ + 4,07

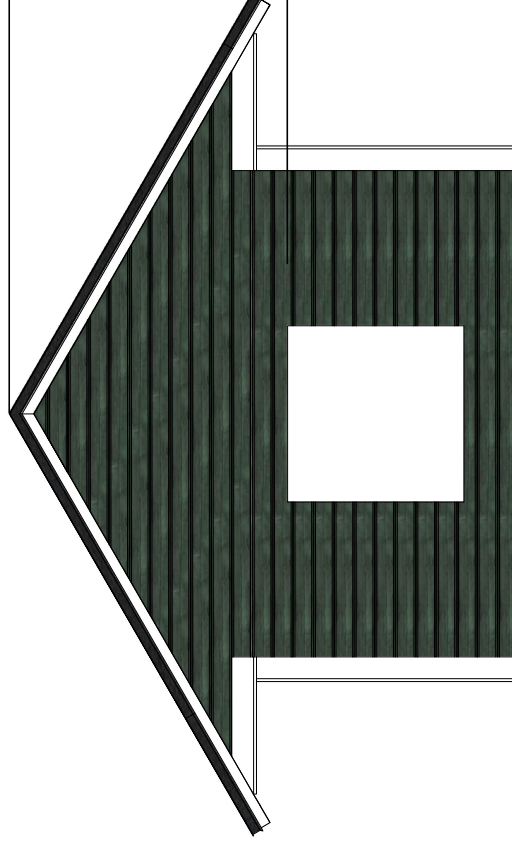


▼ + 2,46

▼ + 2,23

VAUDE B

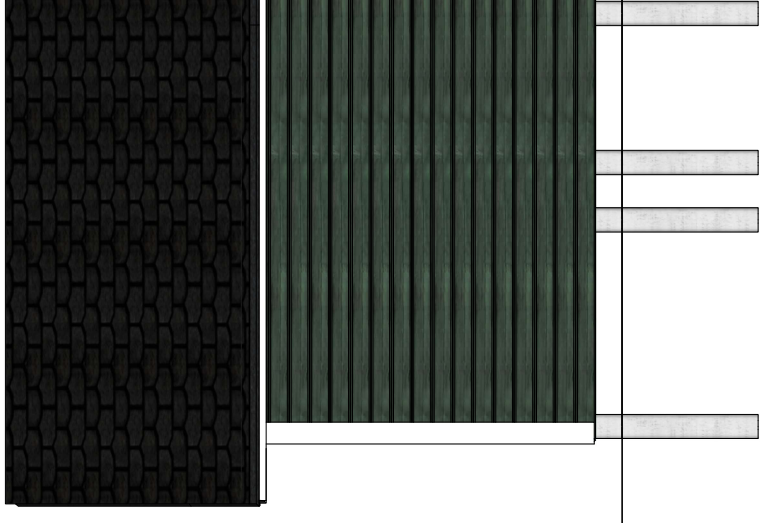

VAUDE D

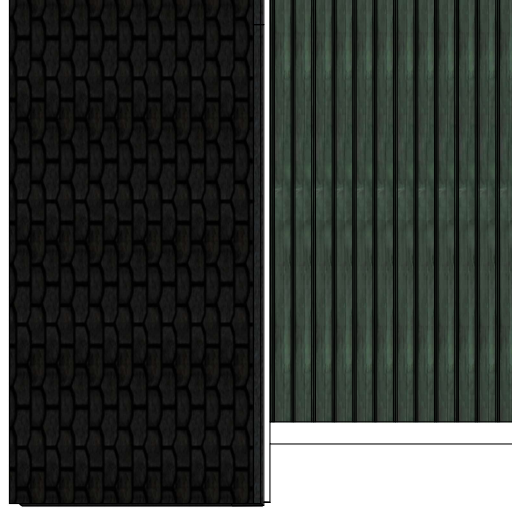


50x100mm Katusefermid
15mm OSB
Kärgkate ICOPAL TEMA must



Perimeetrisse paigaldatud
100mm OSB peale ja
80mm allatulek servaplekk valsitud

50x100mm Katuseferm
22x100mm Tuulekasti laudis

50x100mm Karkass
UTV 18x145mm Välisvoodrilaud

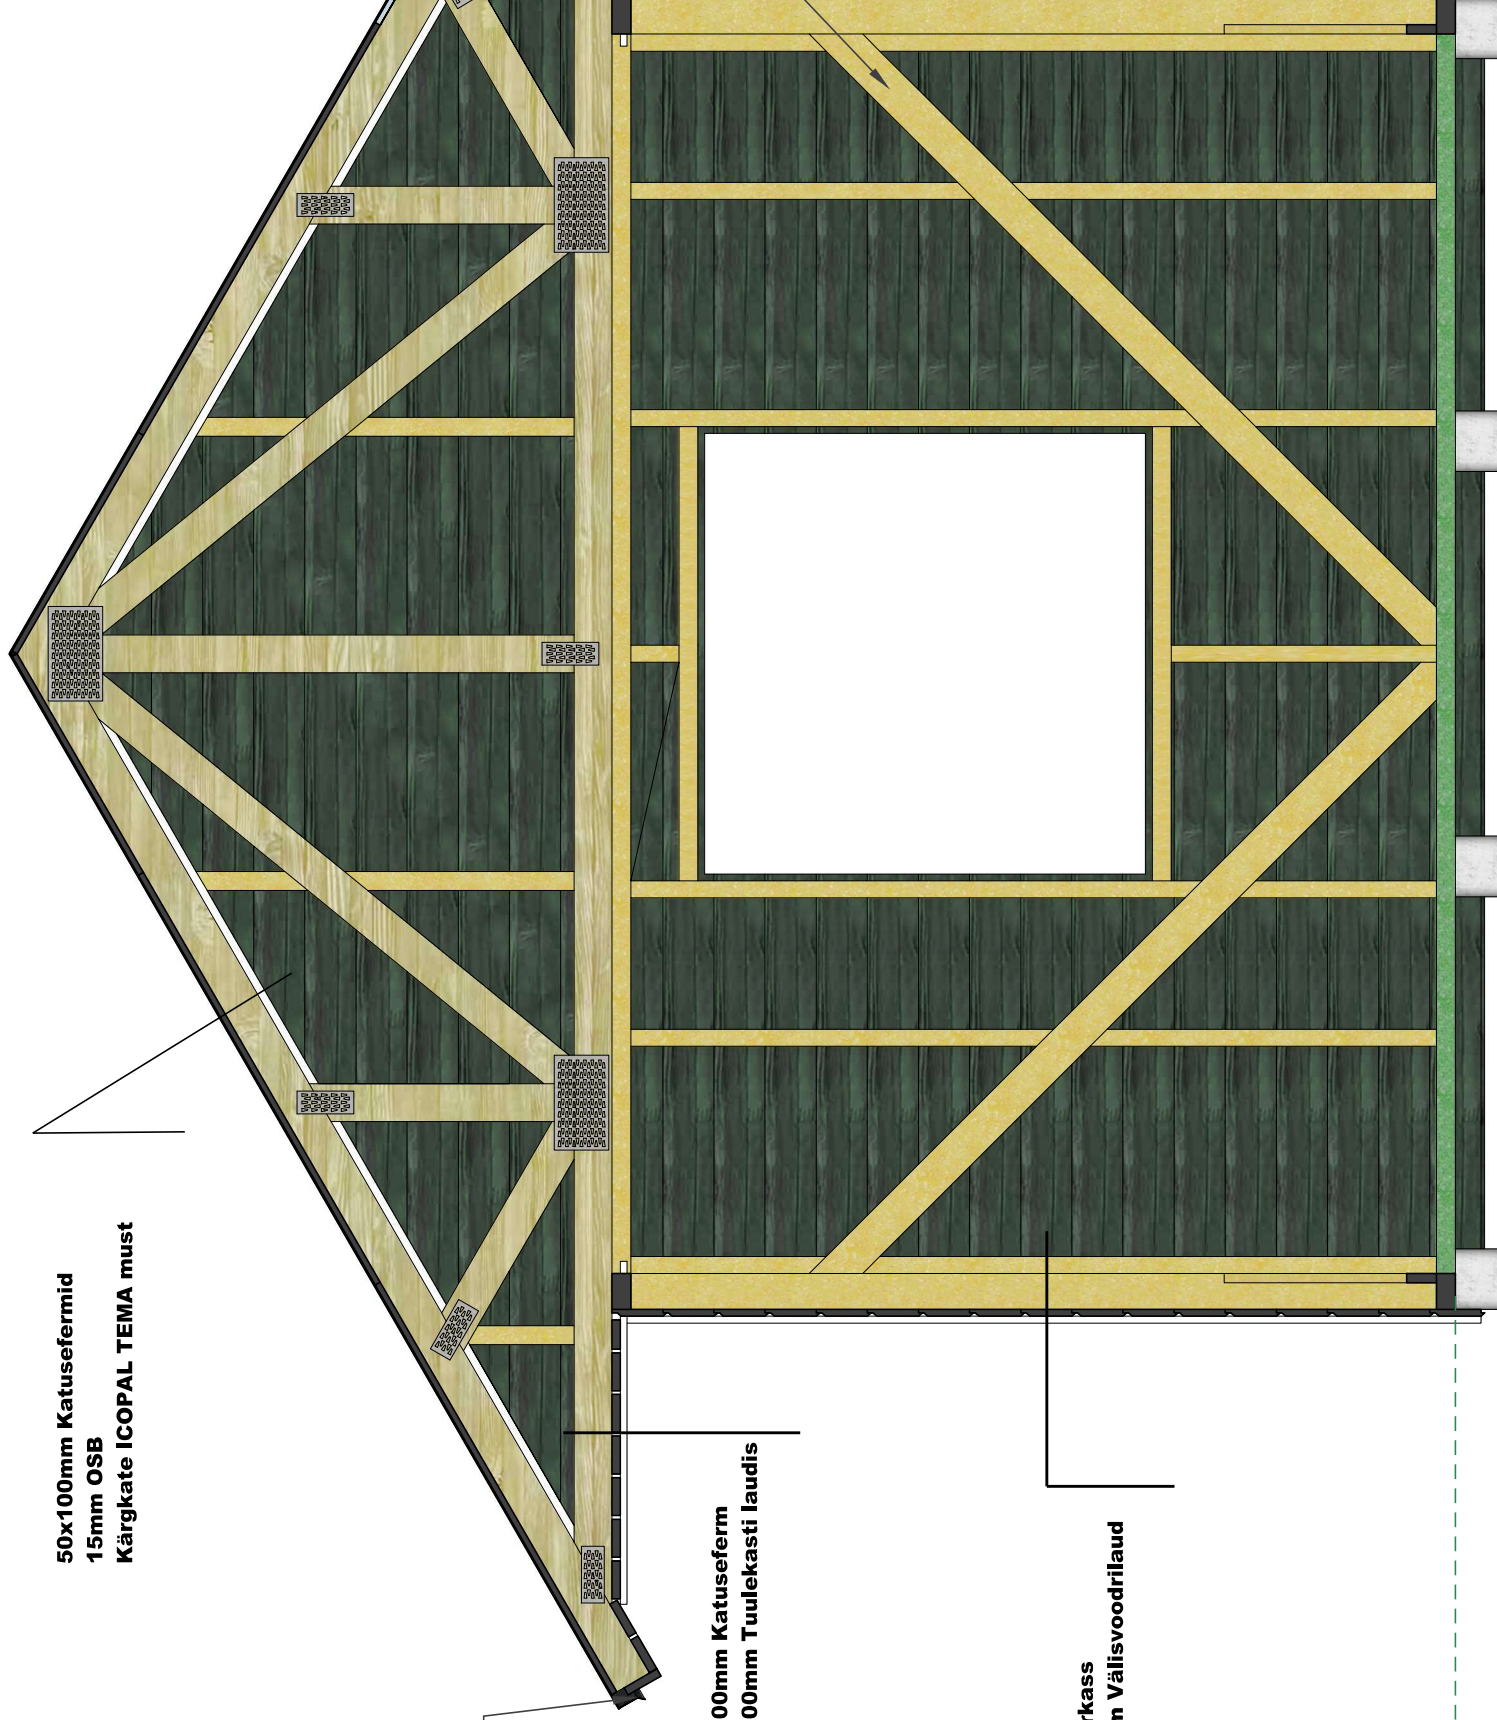

A
3
Katuseferm
M 1 : 20mm

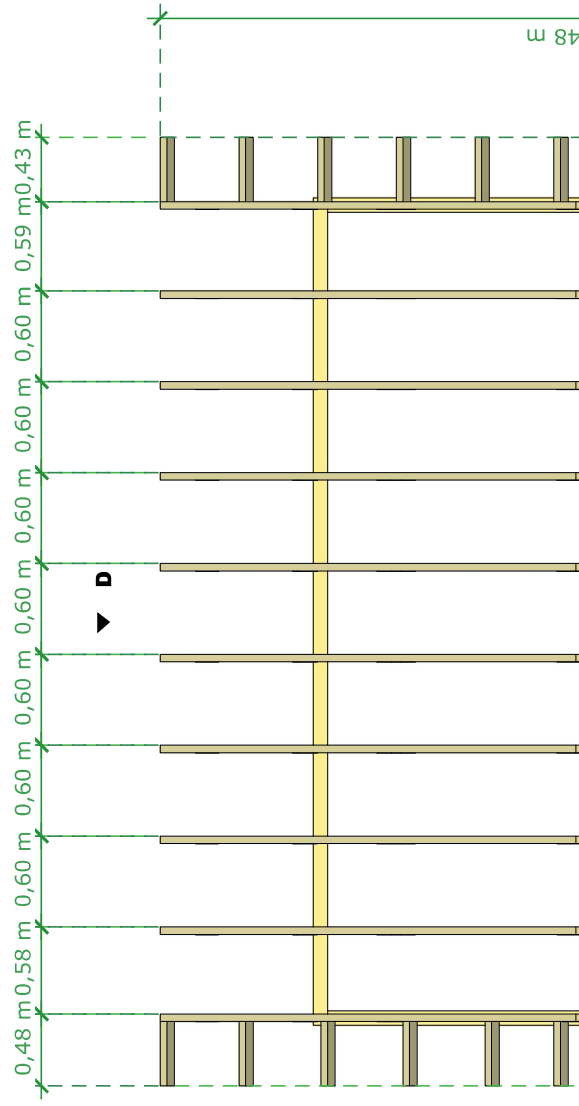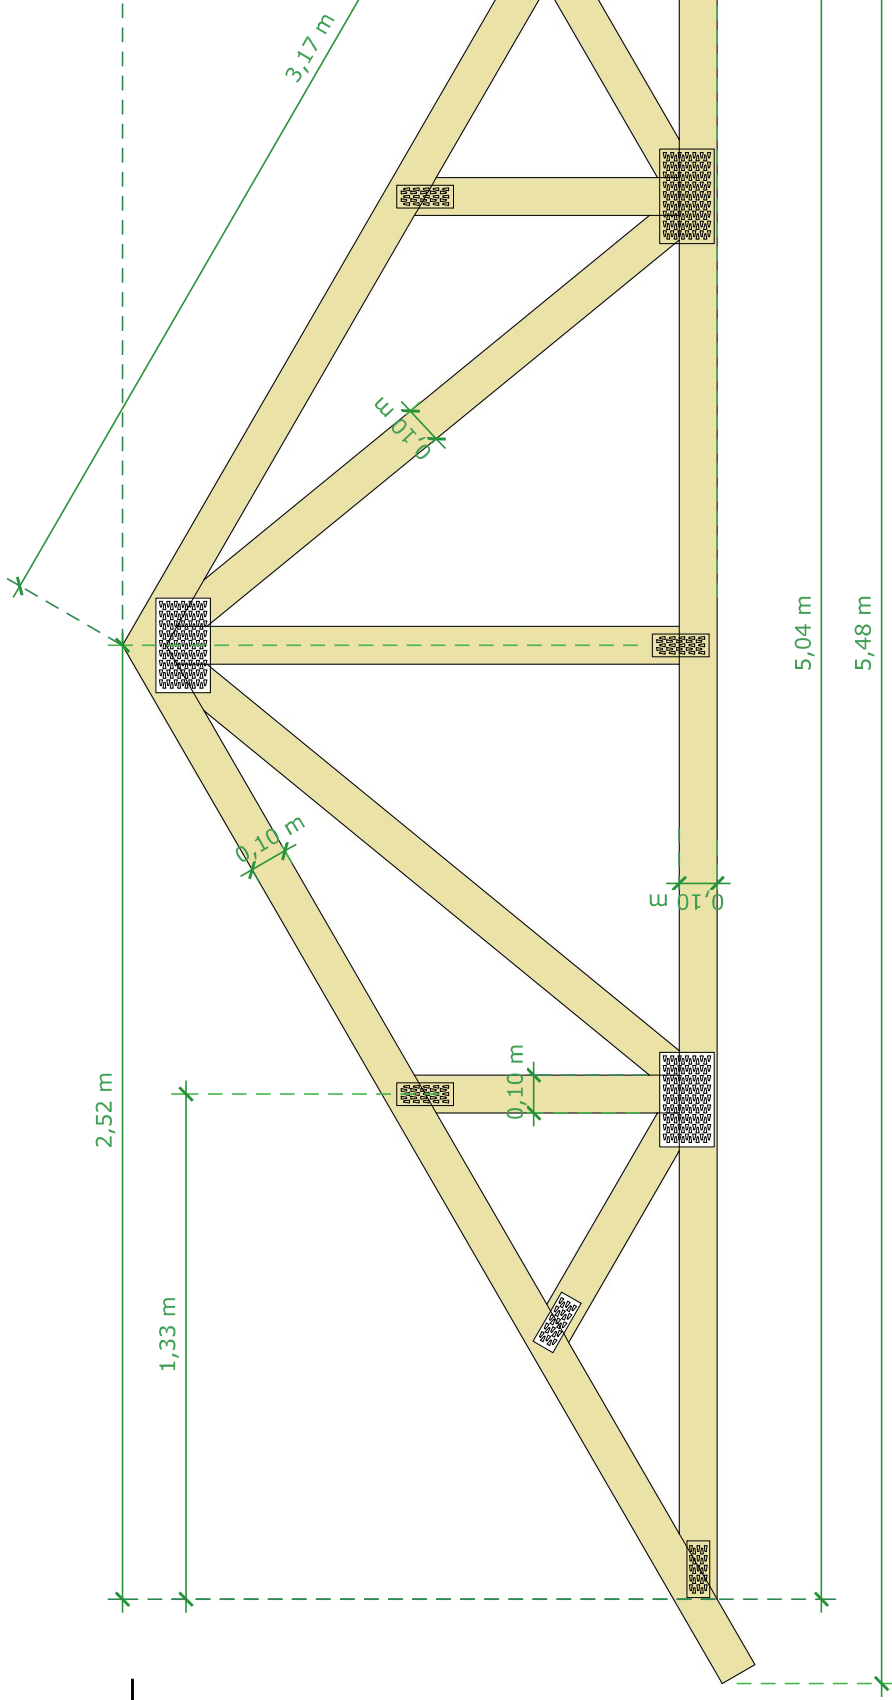

A
4
Fermide jaotus
M 1 : 100mm

