



"B"

"C"


"D"

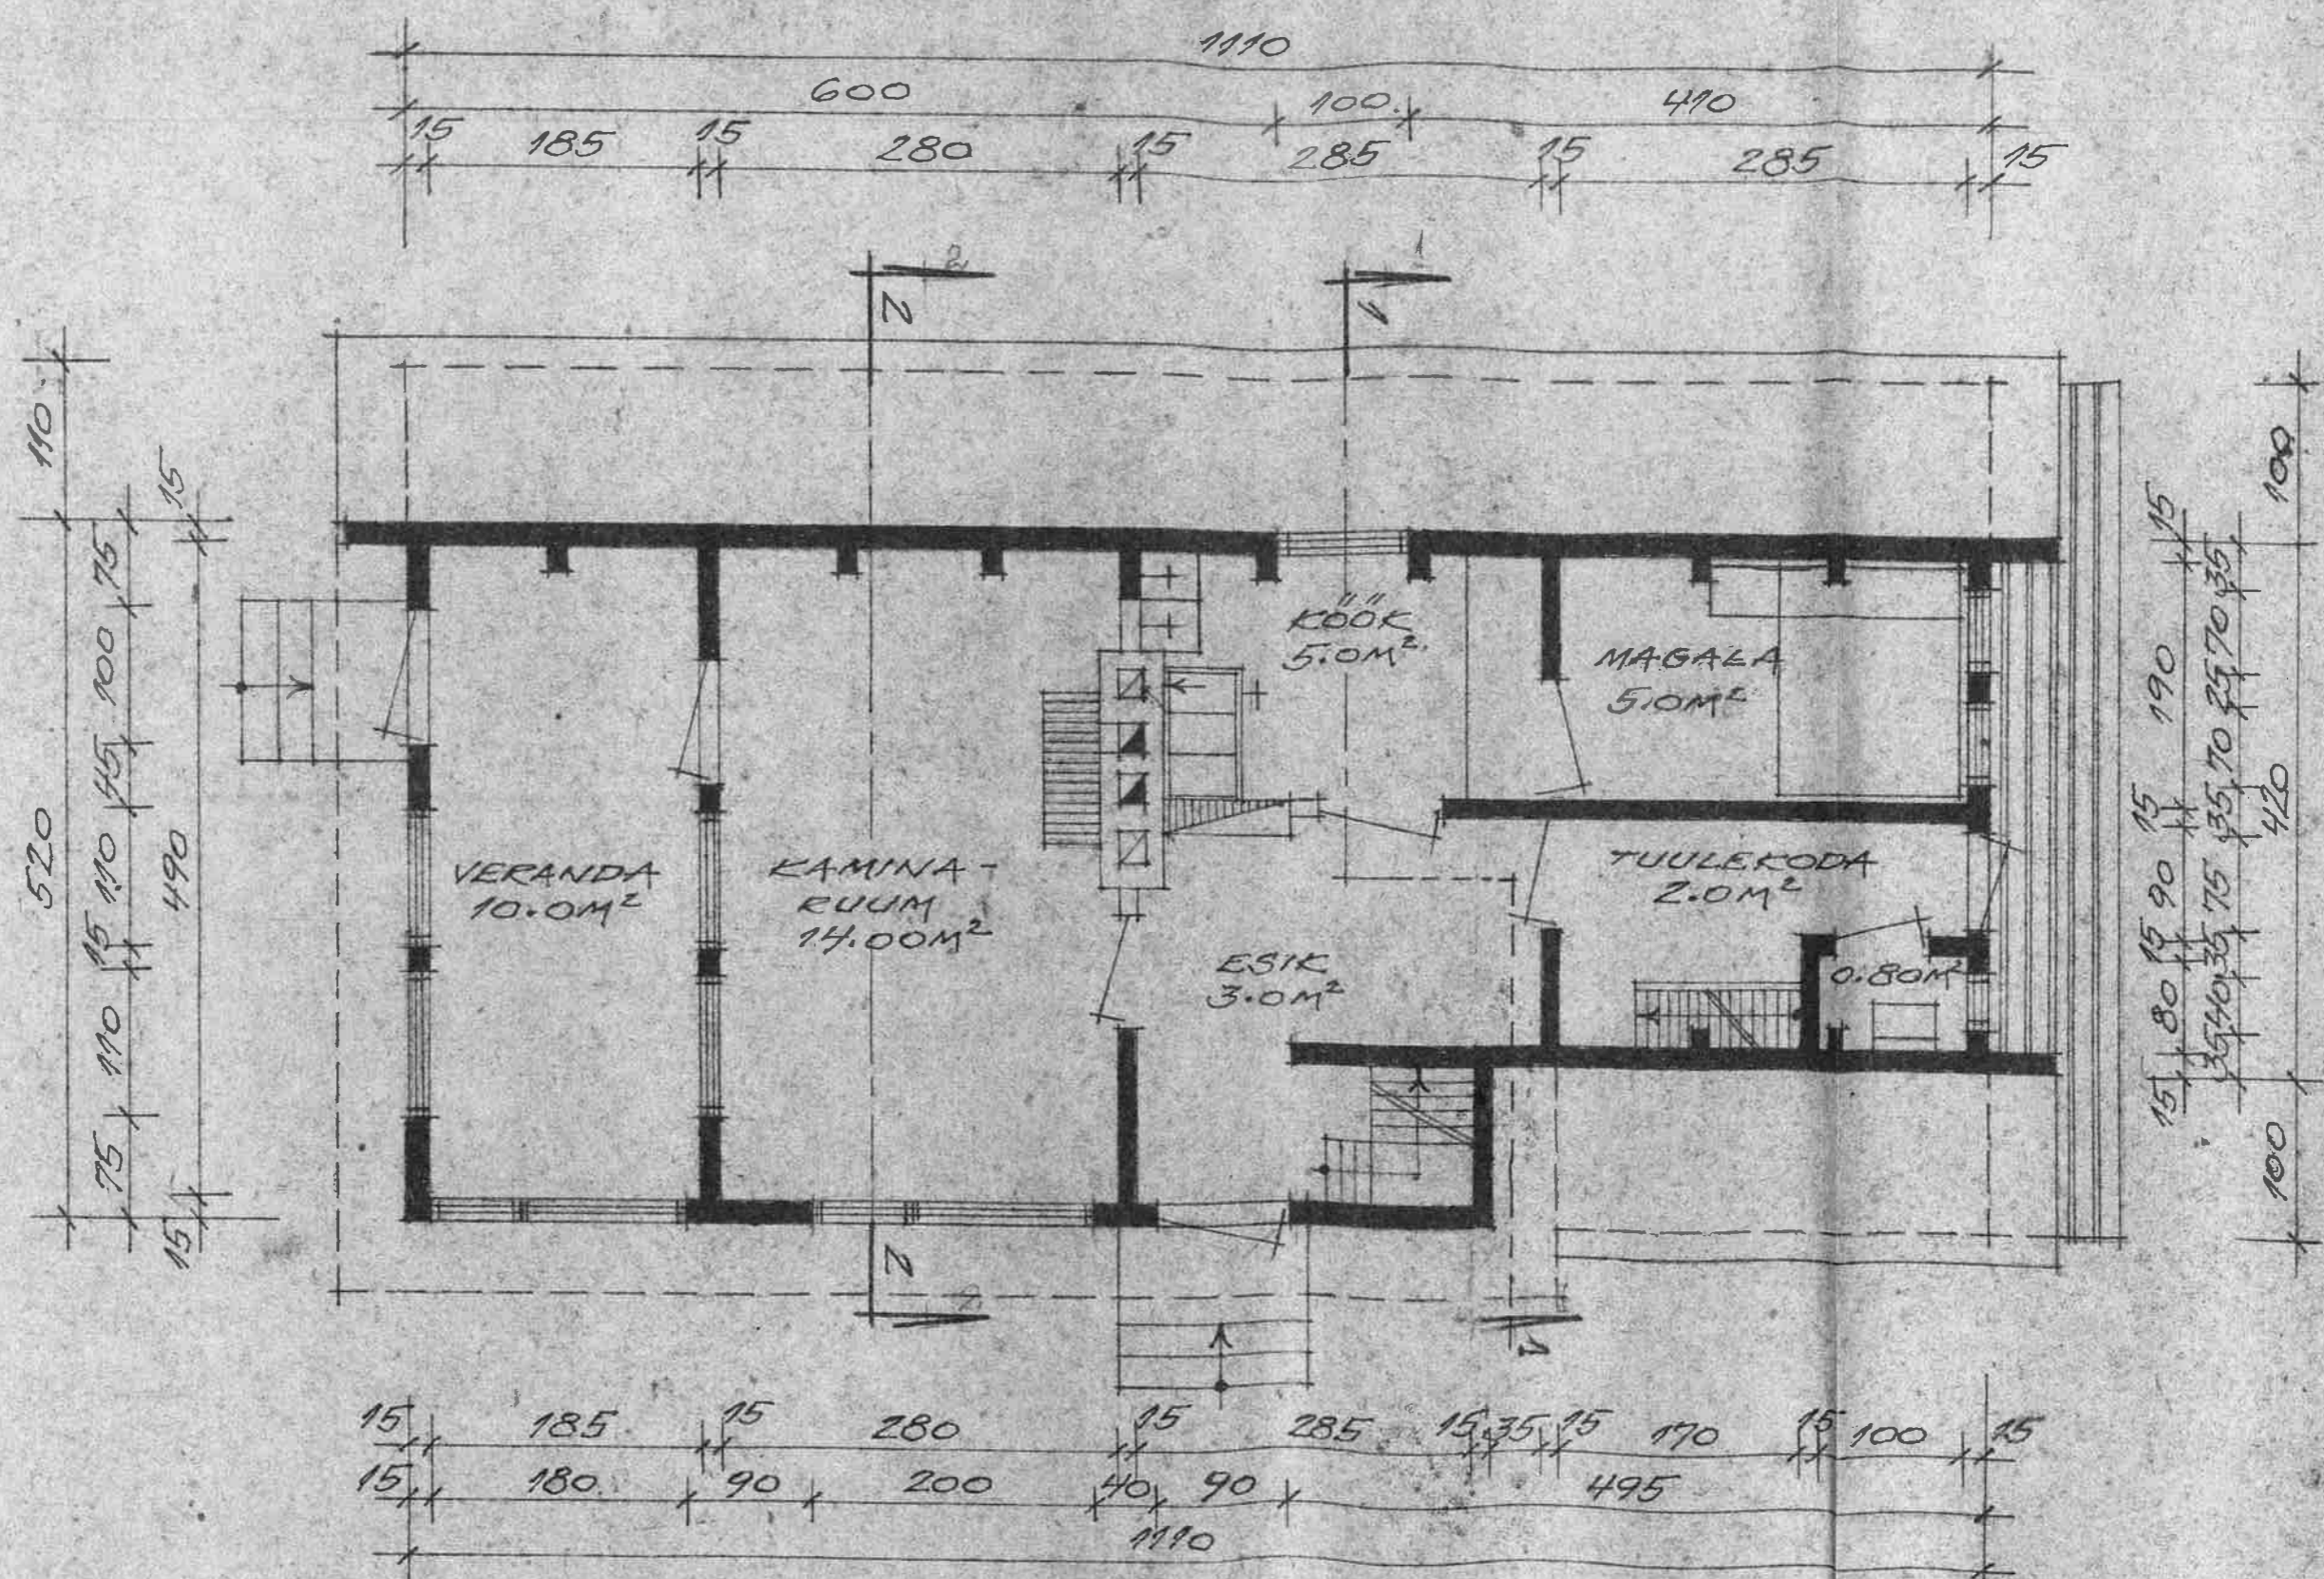


PÕHIPLAAN
1:50

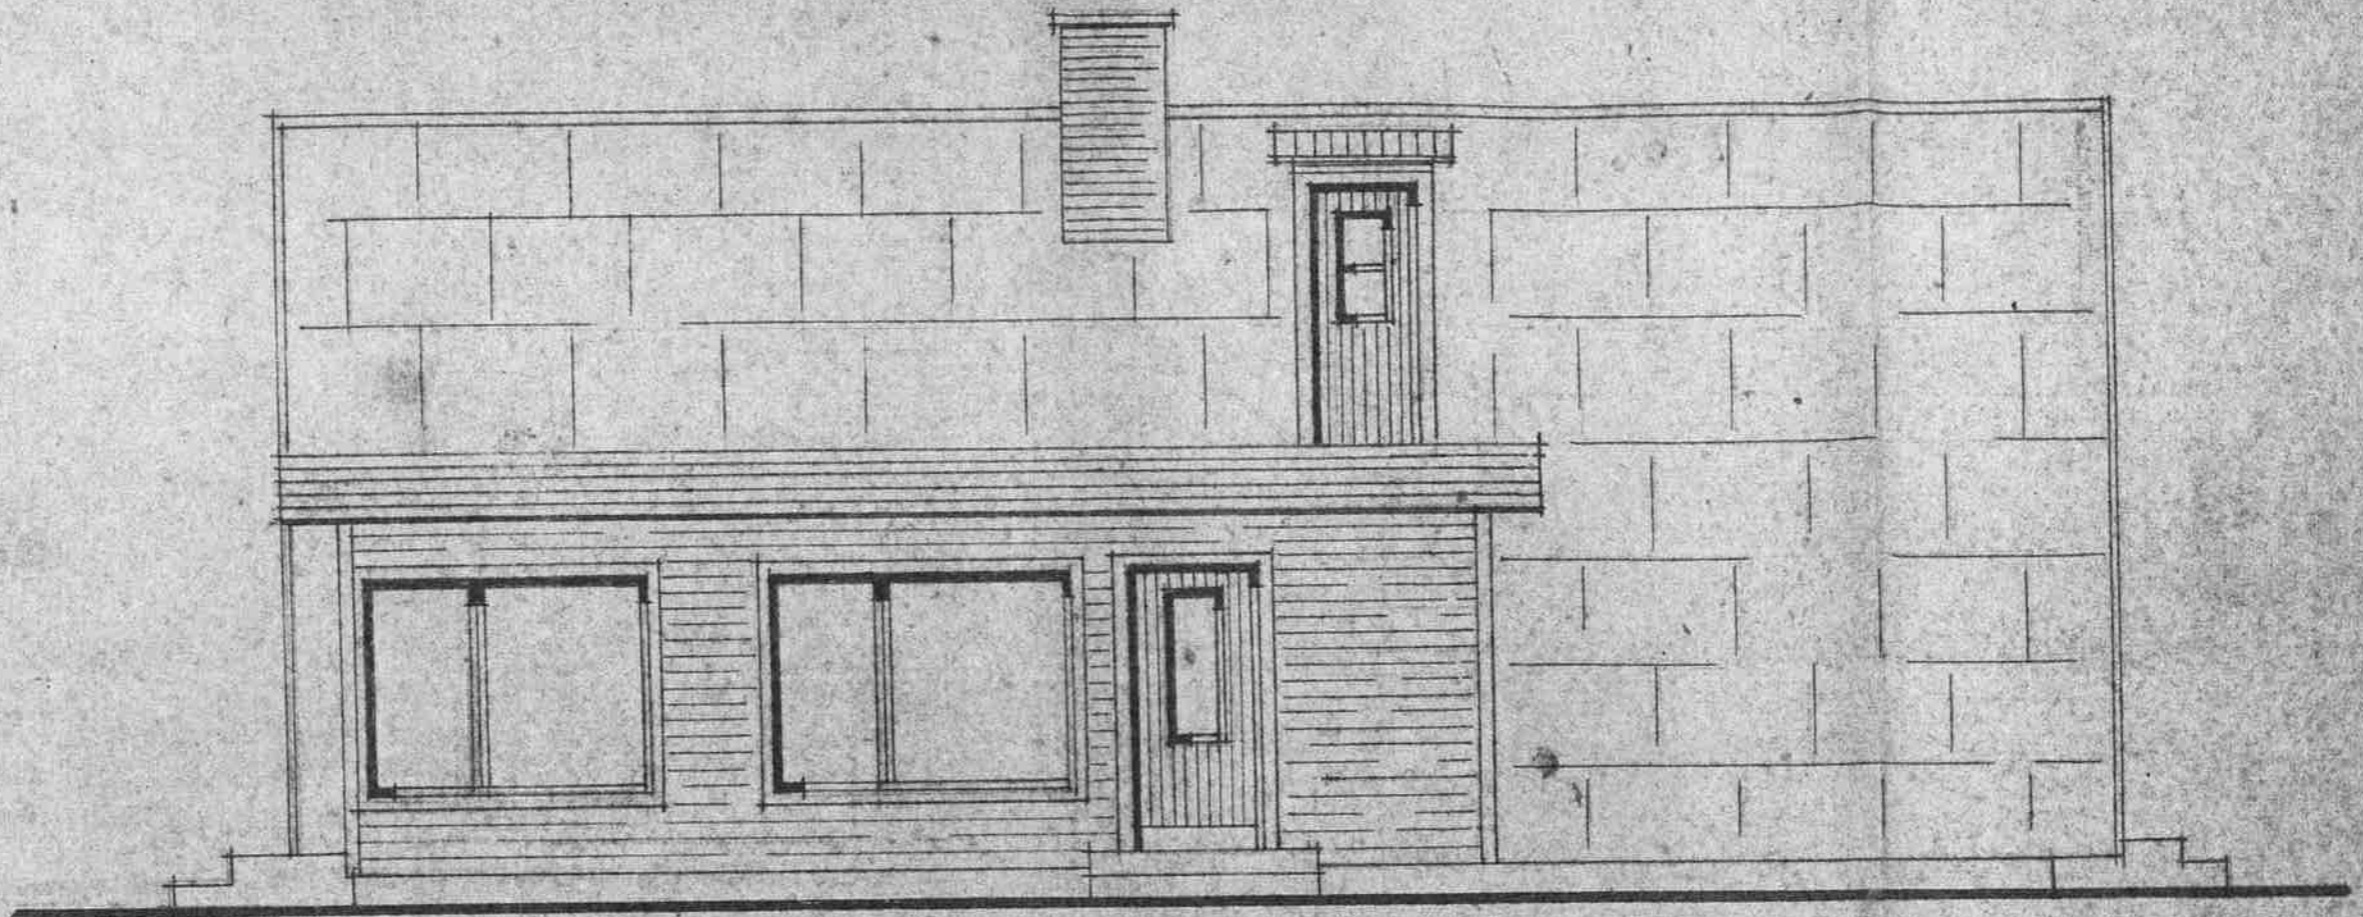


VAADE "A"

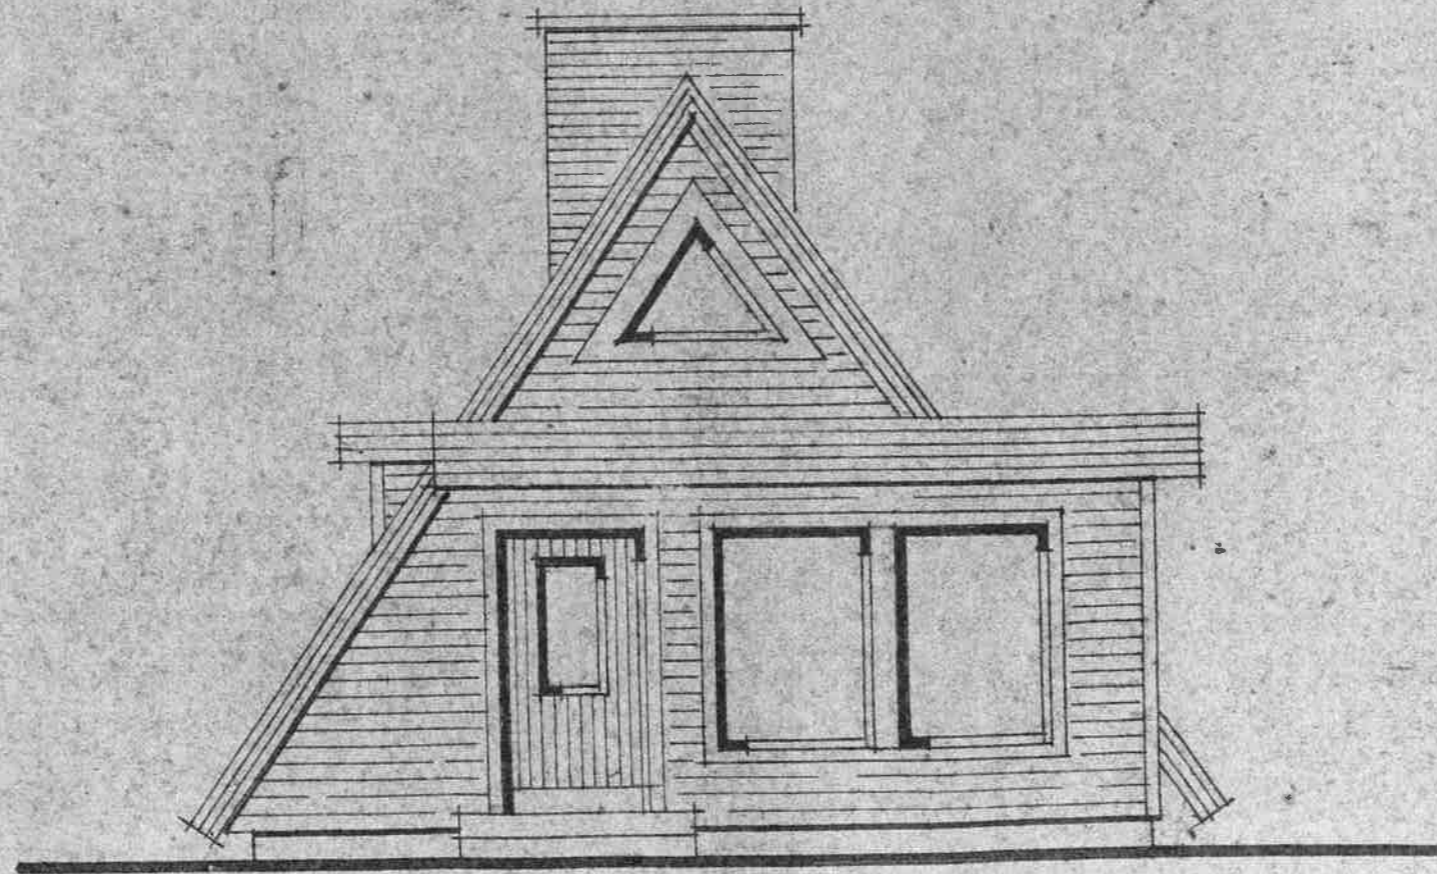


VAADE "B"

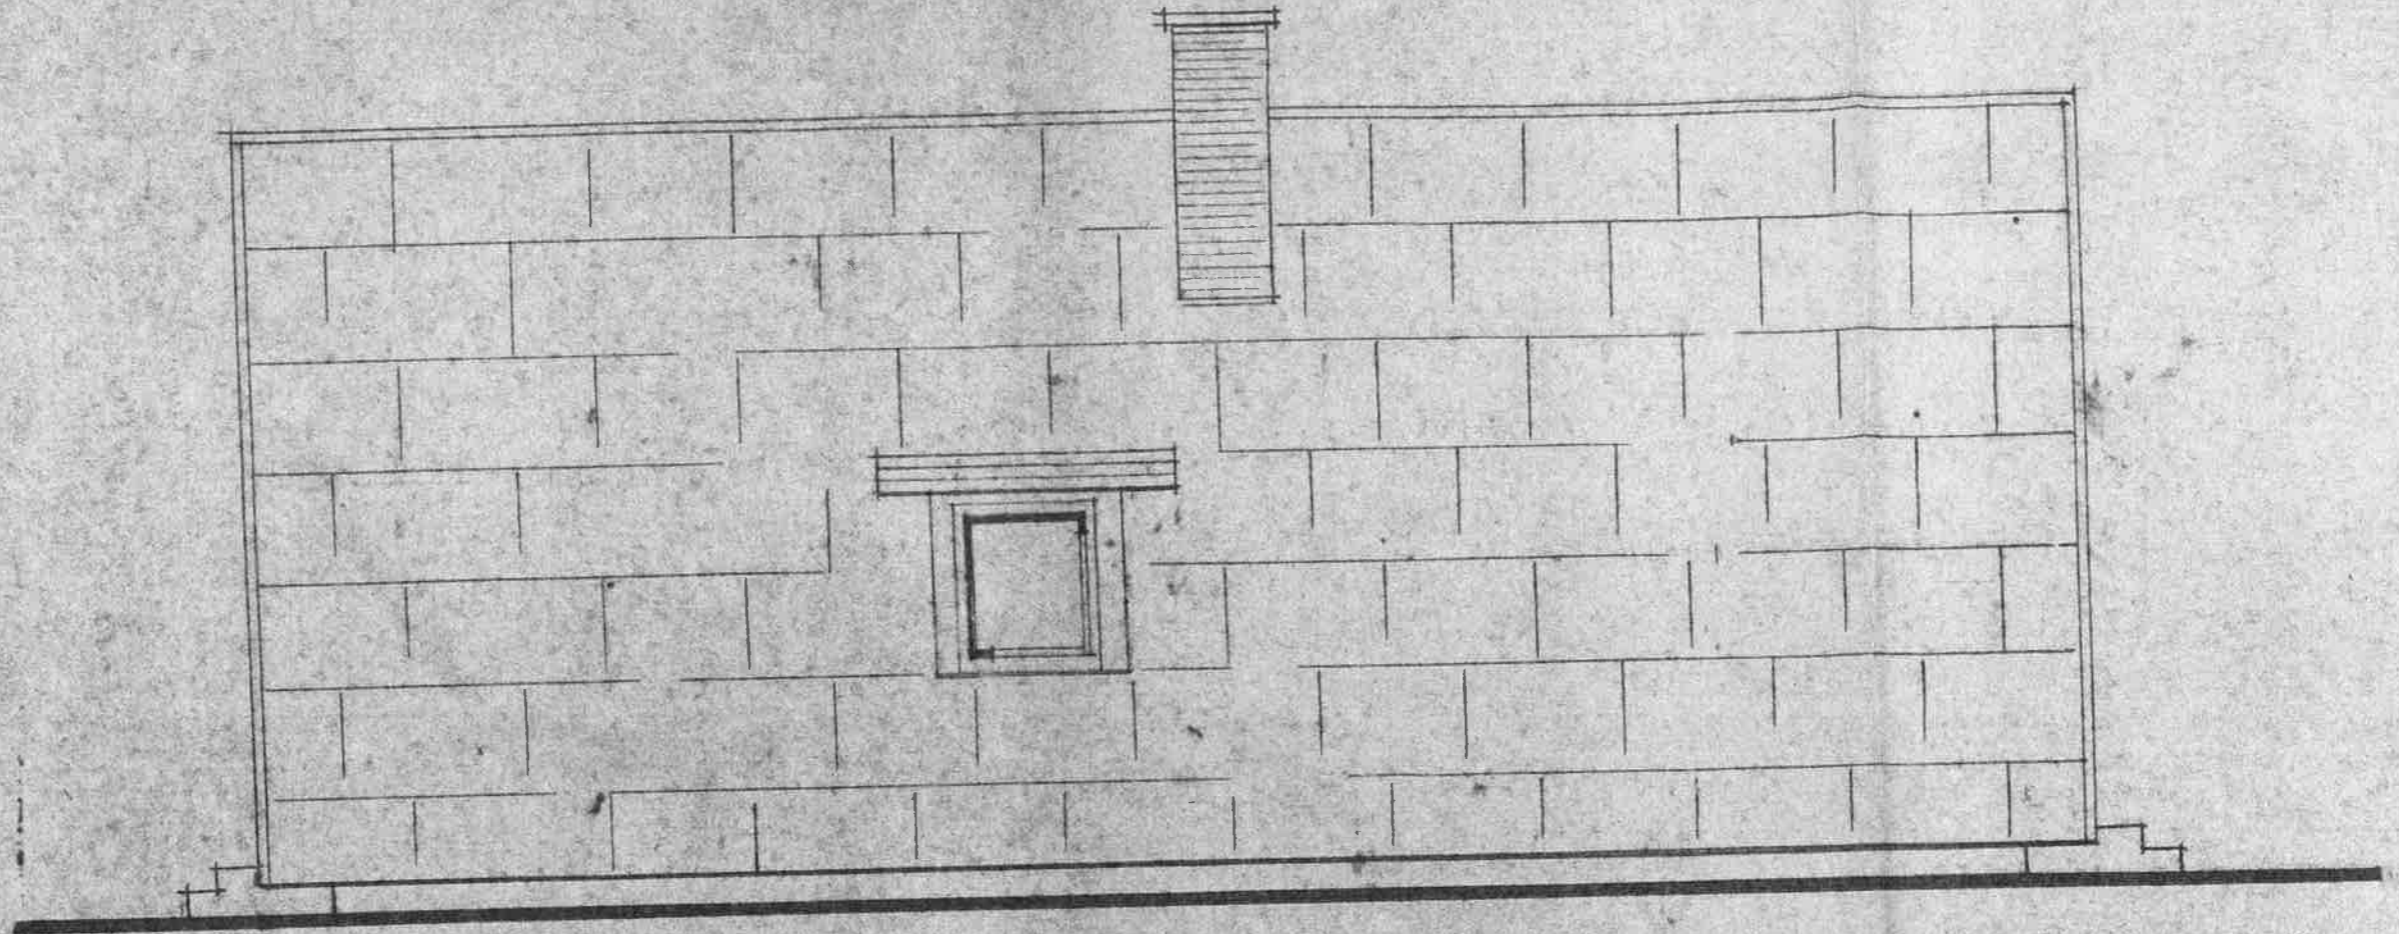


VAADE "C"

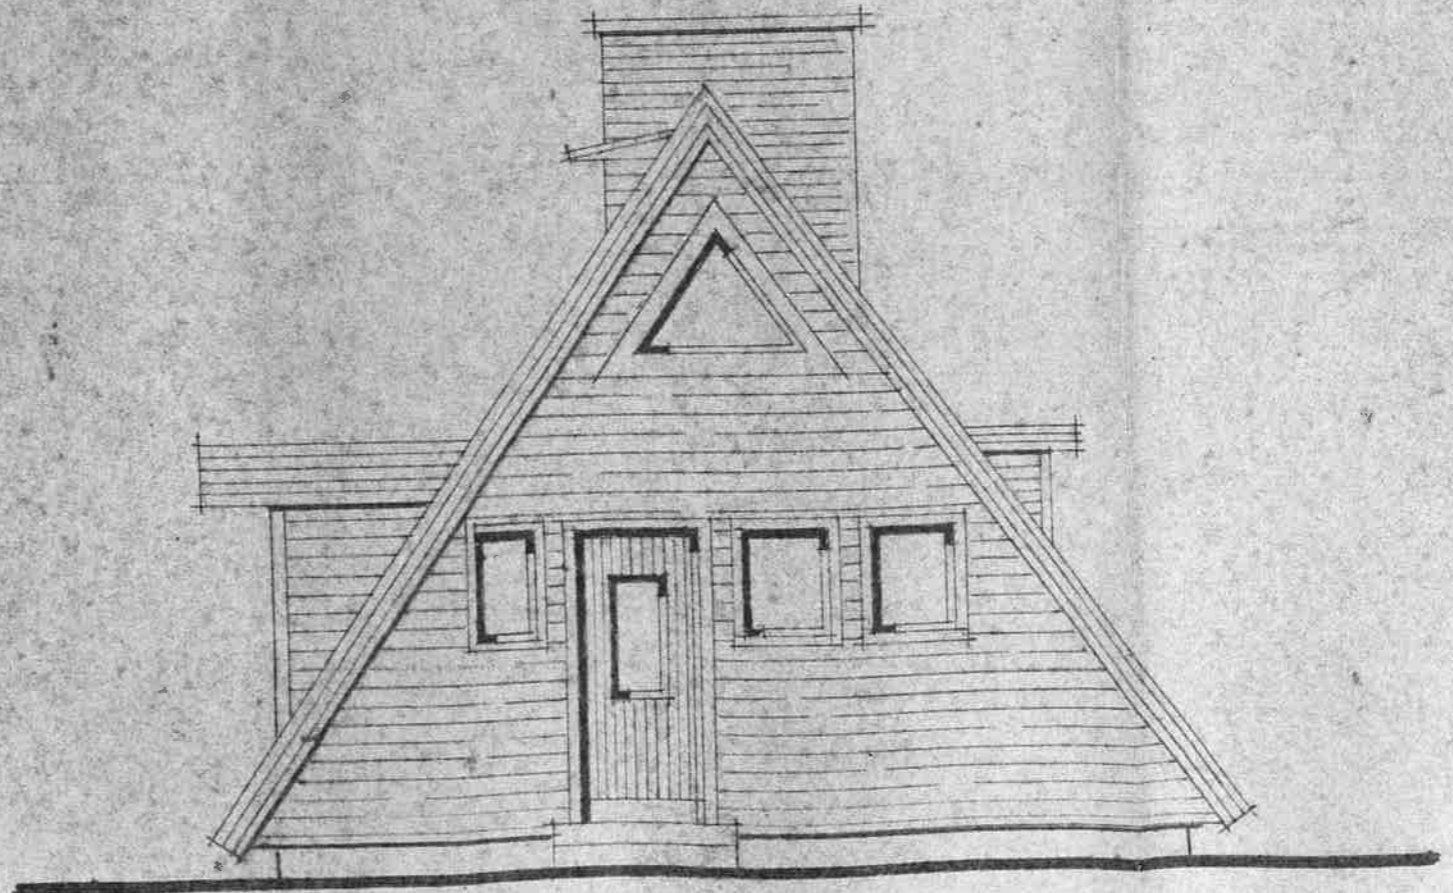


VAADE "D"

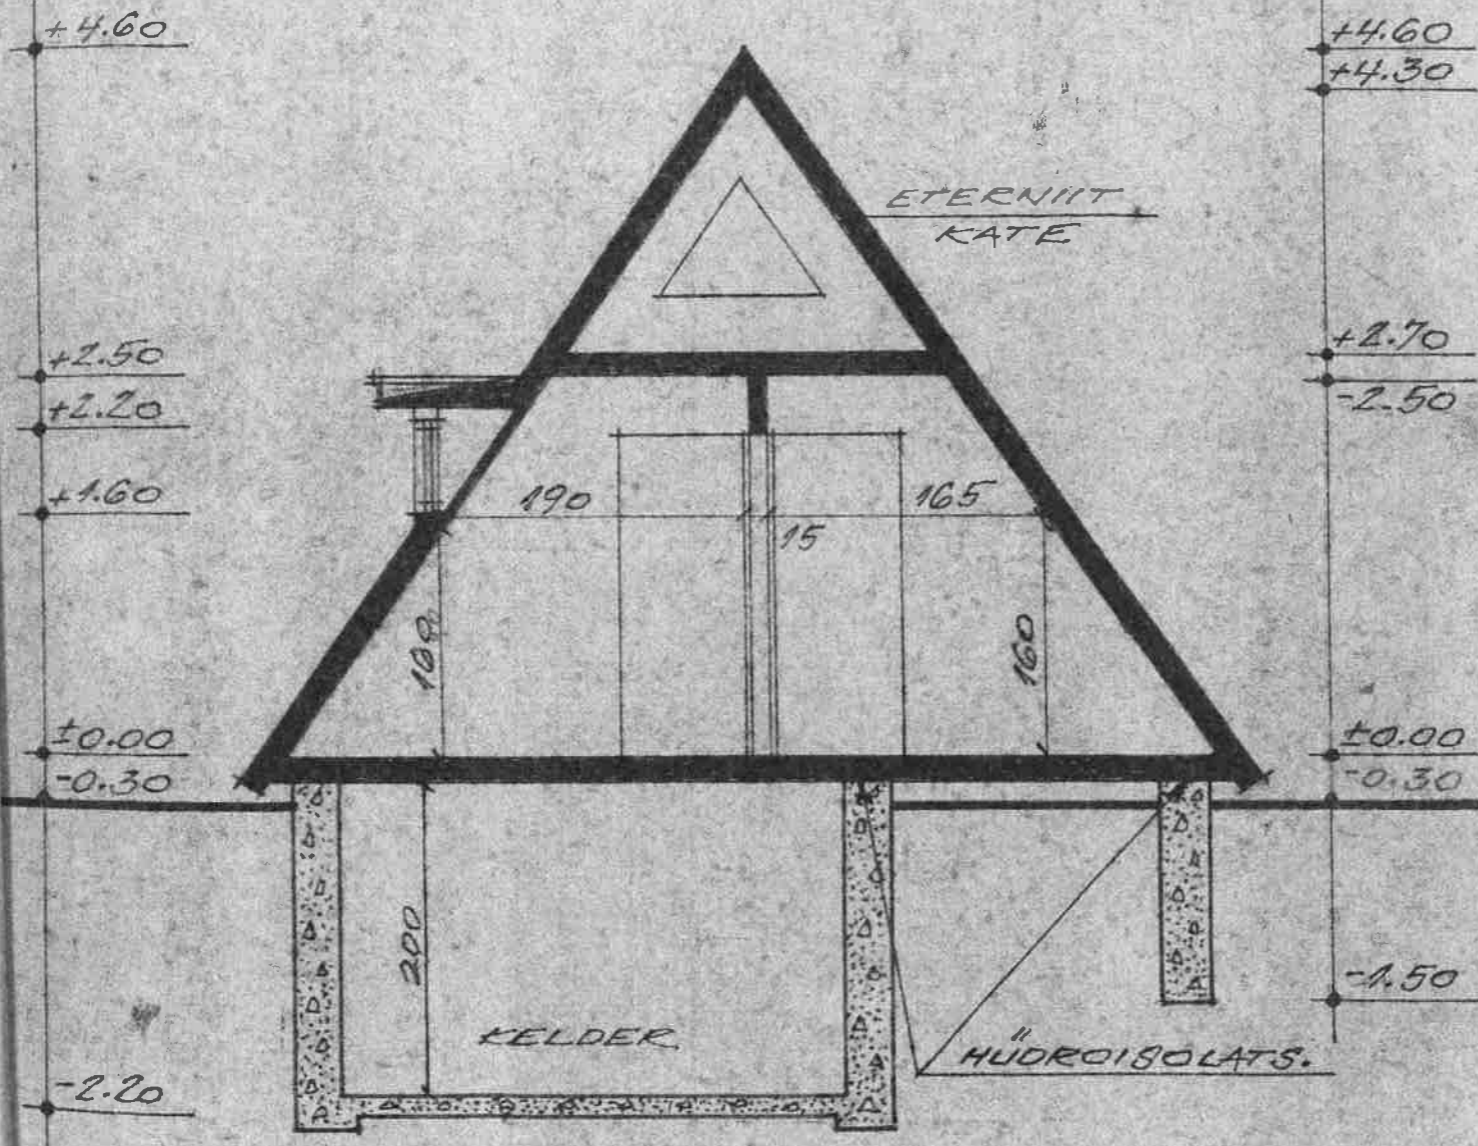

LOIGE 1-1
1:50

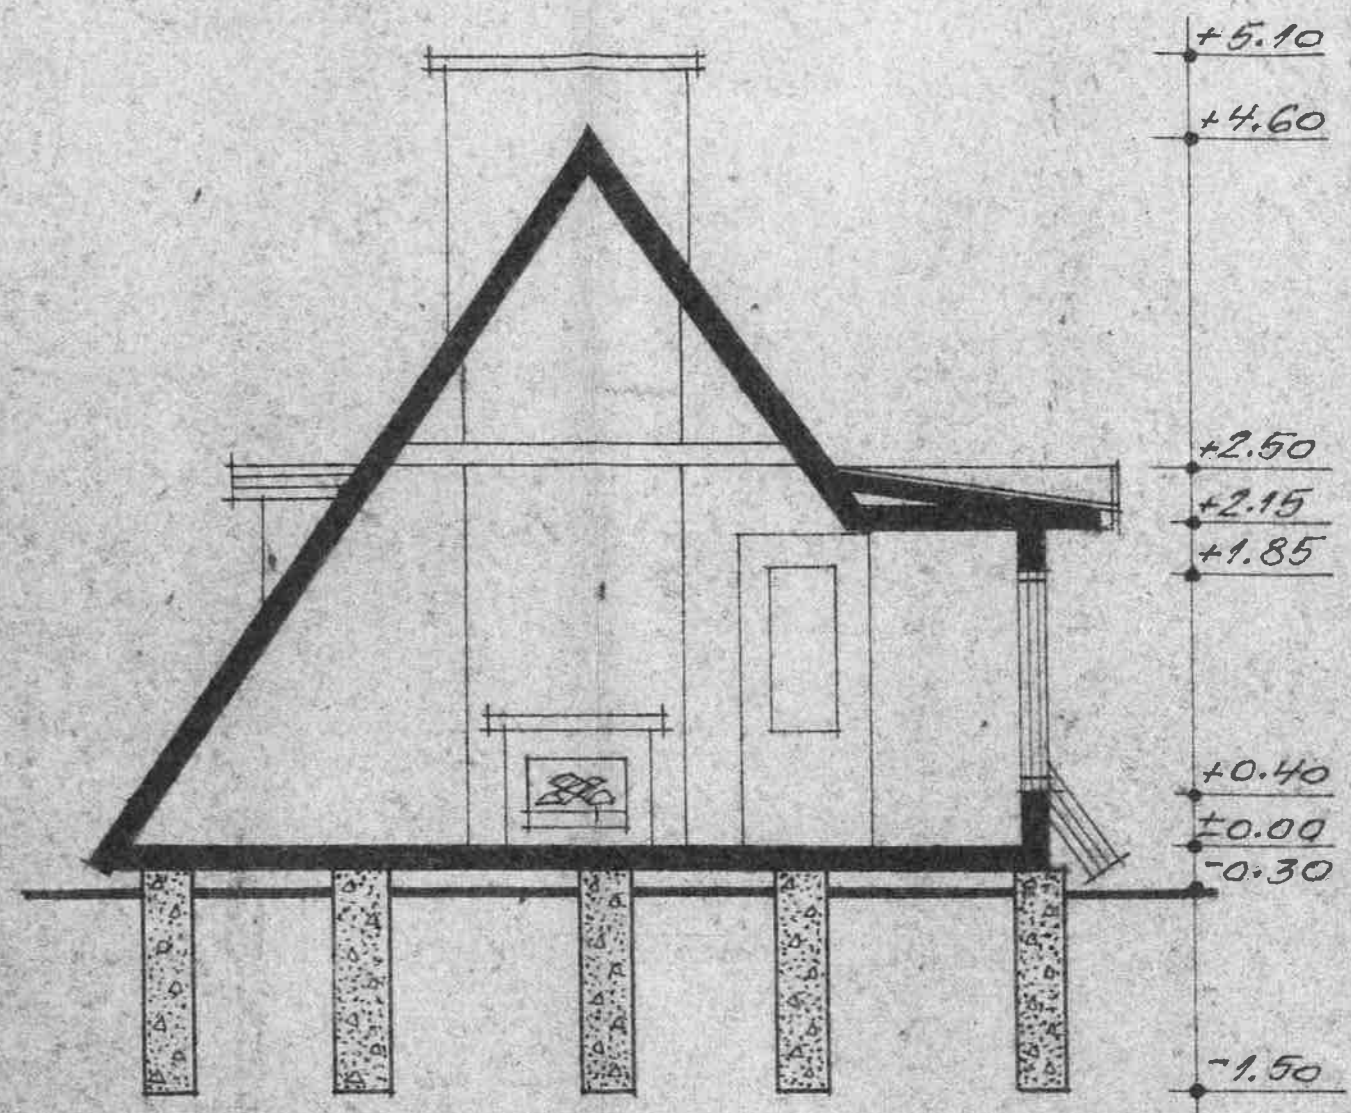

LOIGE 2-2
1:50

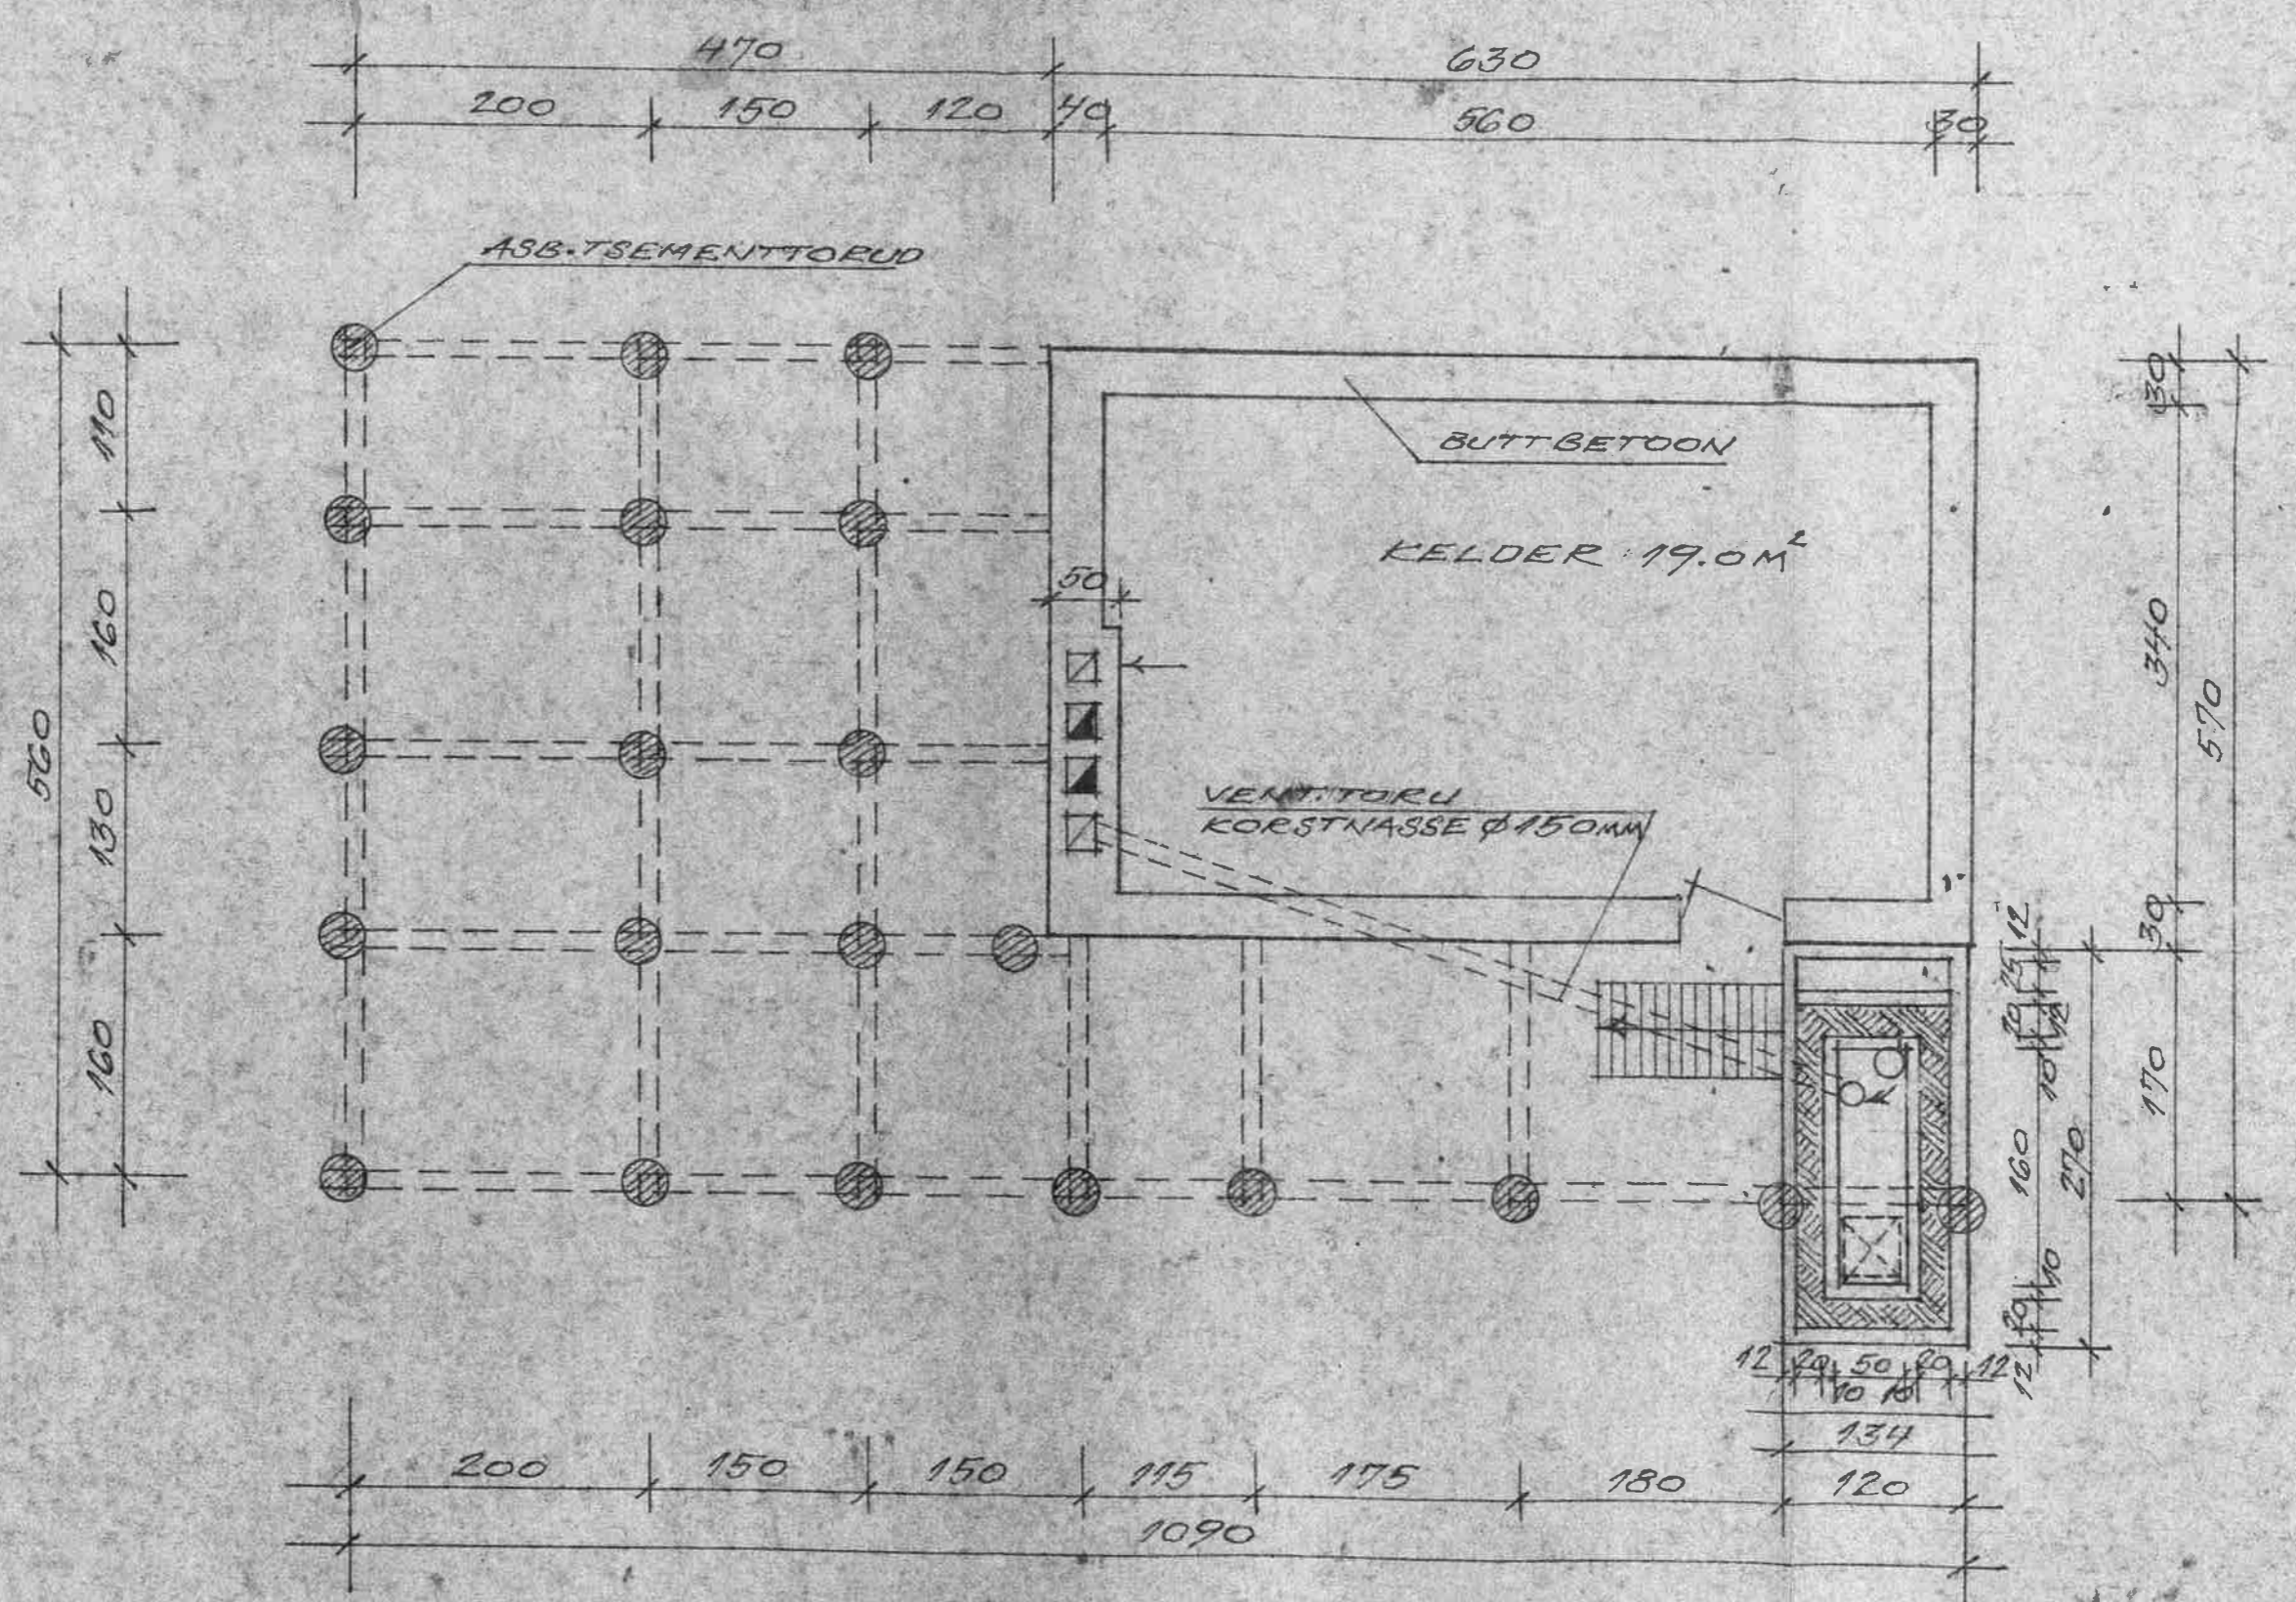

ALUSMÜÜRID
 1:50