



ASENDISKEEM

M 1:500

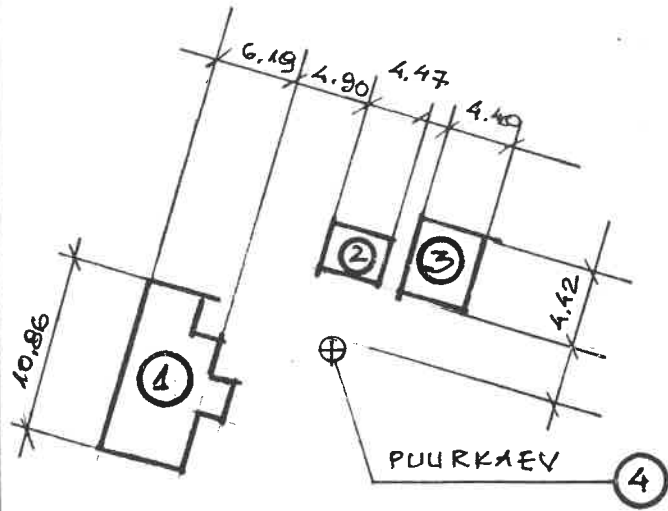

PLAAN

M 1:100

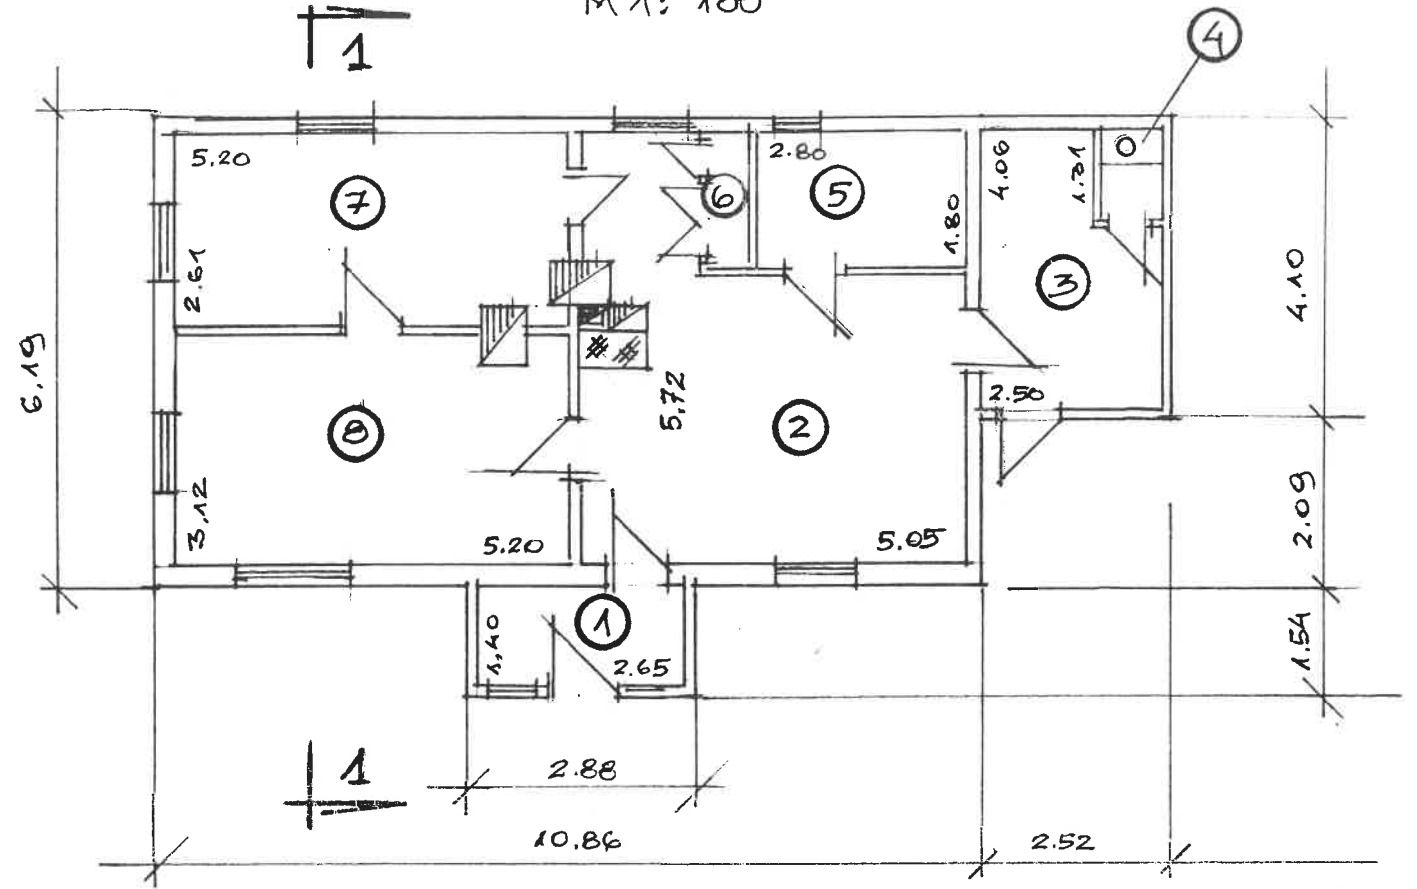

LÕIGE 1-1

M 1:100

