

Välisseinad:

1. Kipsplaat 25mm
2. Horisontaal puitroovitis max 600 mm (45x45mm pruss)
3. 195mm pruss C24, Mineraalviil sojustus
4. Jäigastav plaat või tuuletõkke-kipsplaat Knauf KTS 9
5. Vertikaalne puitroovitis max 600 mm
6. Voodrilaud Cedral Click

Katuse material:
Kivikatus või Eterniit

General Notes

No.	Revision/Issue	Date

Firm Name and Address

Project Name and Address



Project #####

Date 24.03.2022

Scale As Noted

Sheet

01

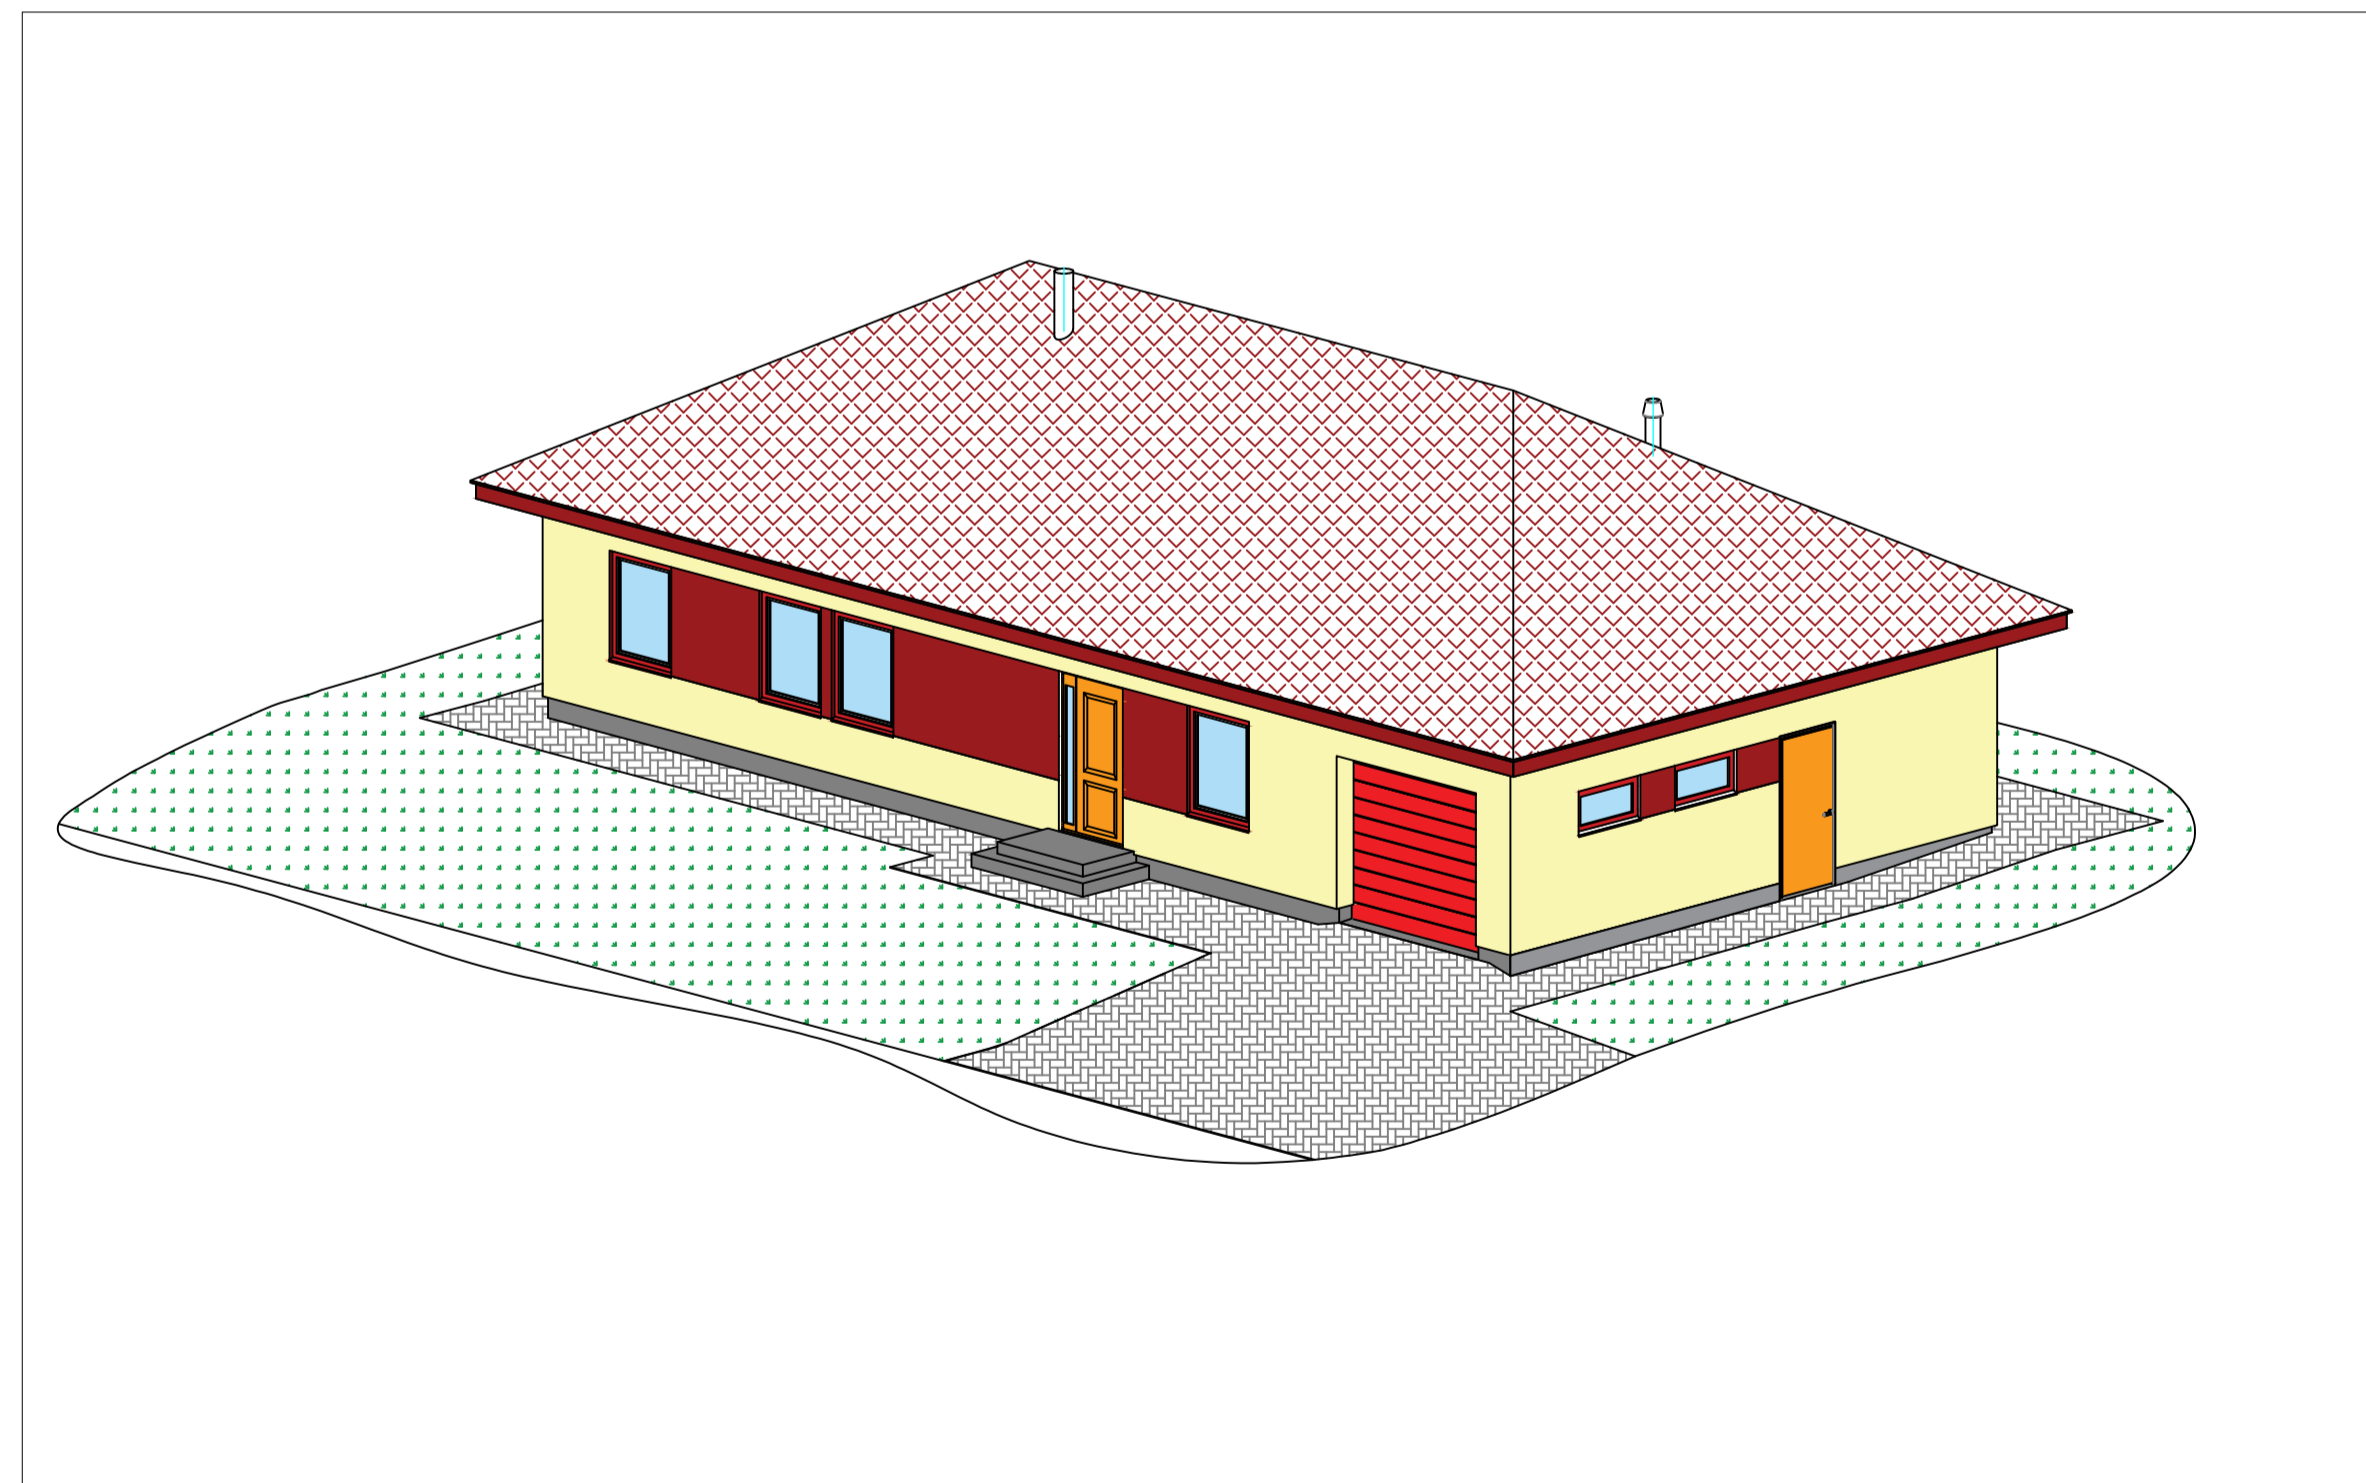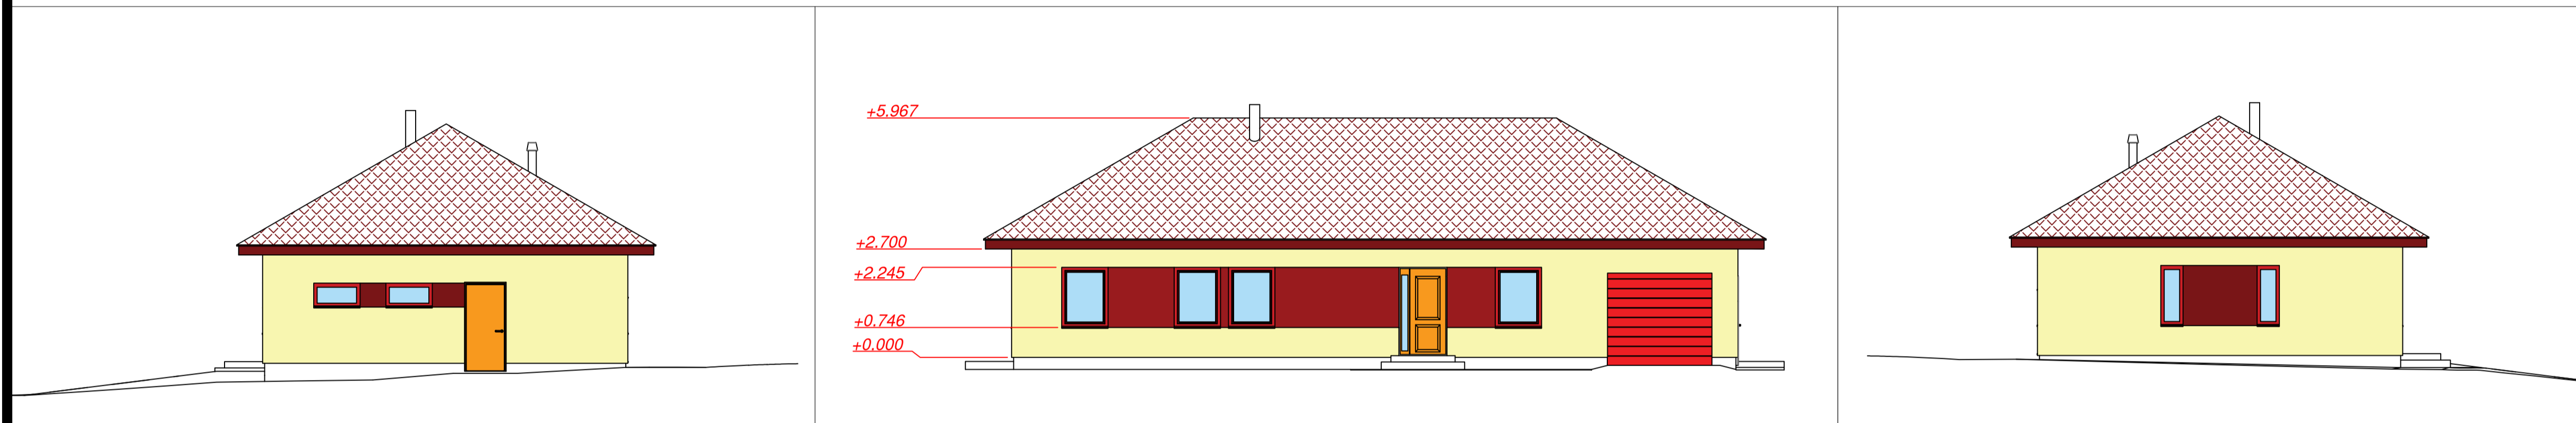

No.	Revision/Issue	Date

Firm Name and Address

Project Name and Address
Hange tee 24

#####

Project Hange tee 24	Sheet 02
Date 24.03.2022	
Scale 1:100	