




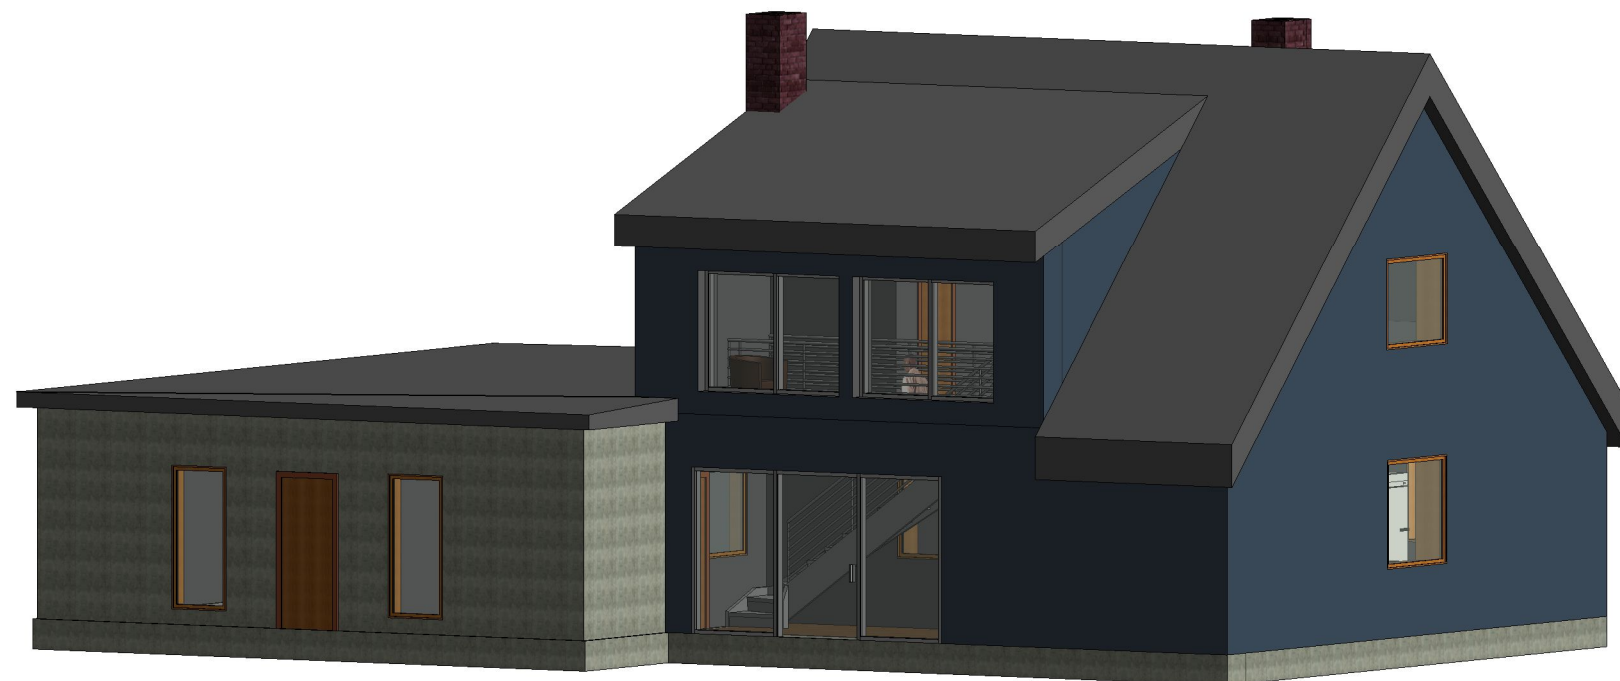

1 {3D} Copy 2

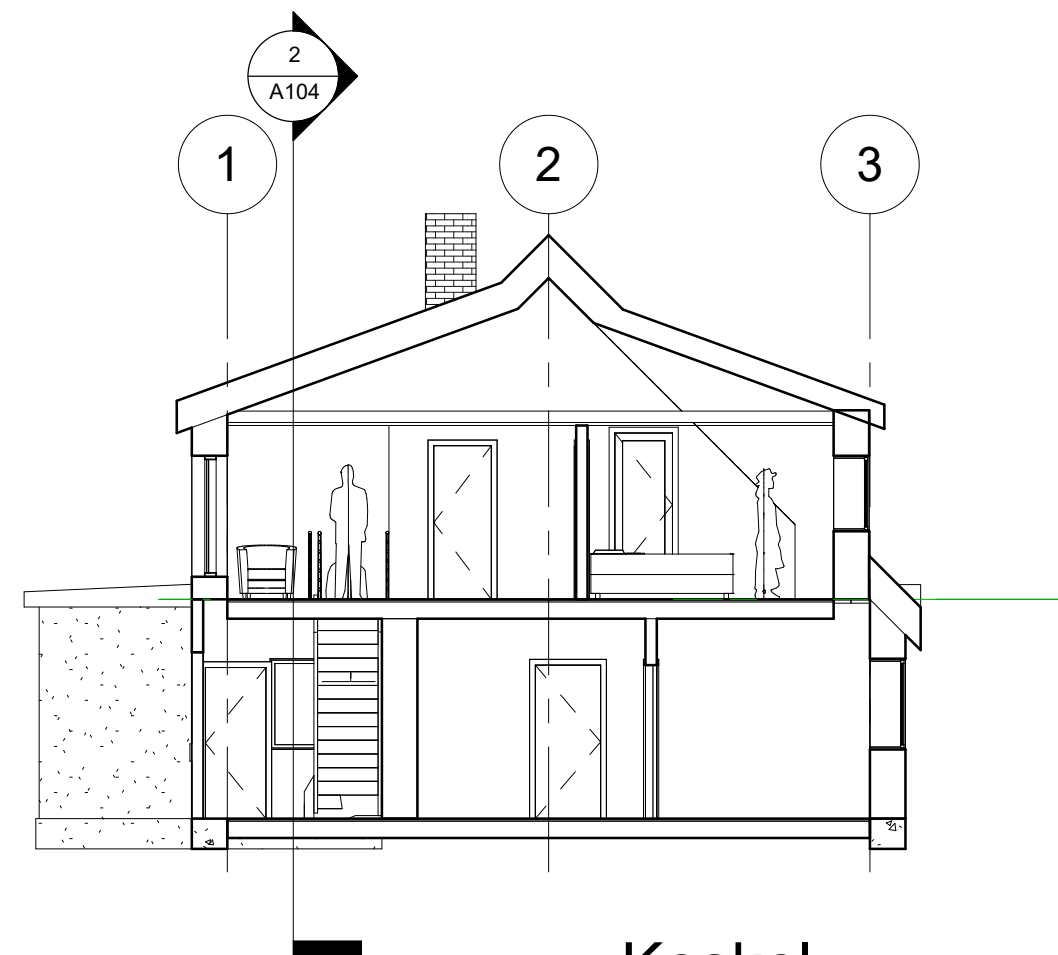

3 Keskkel  
1 : 100

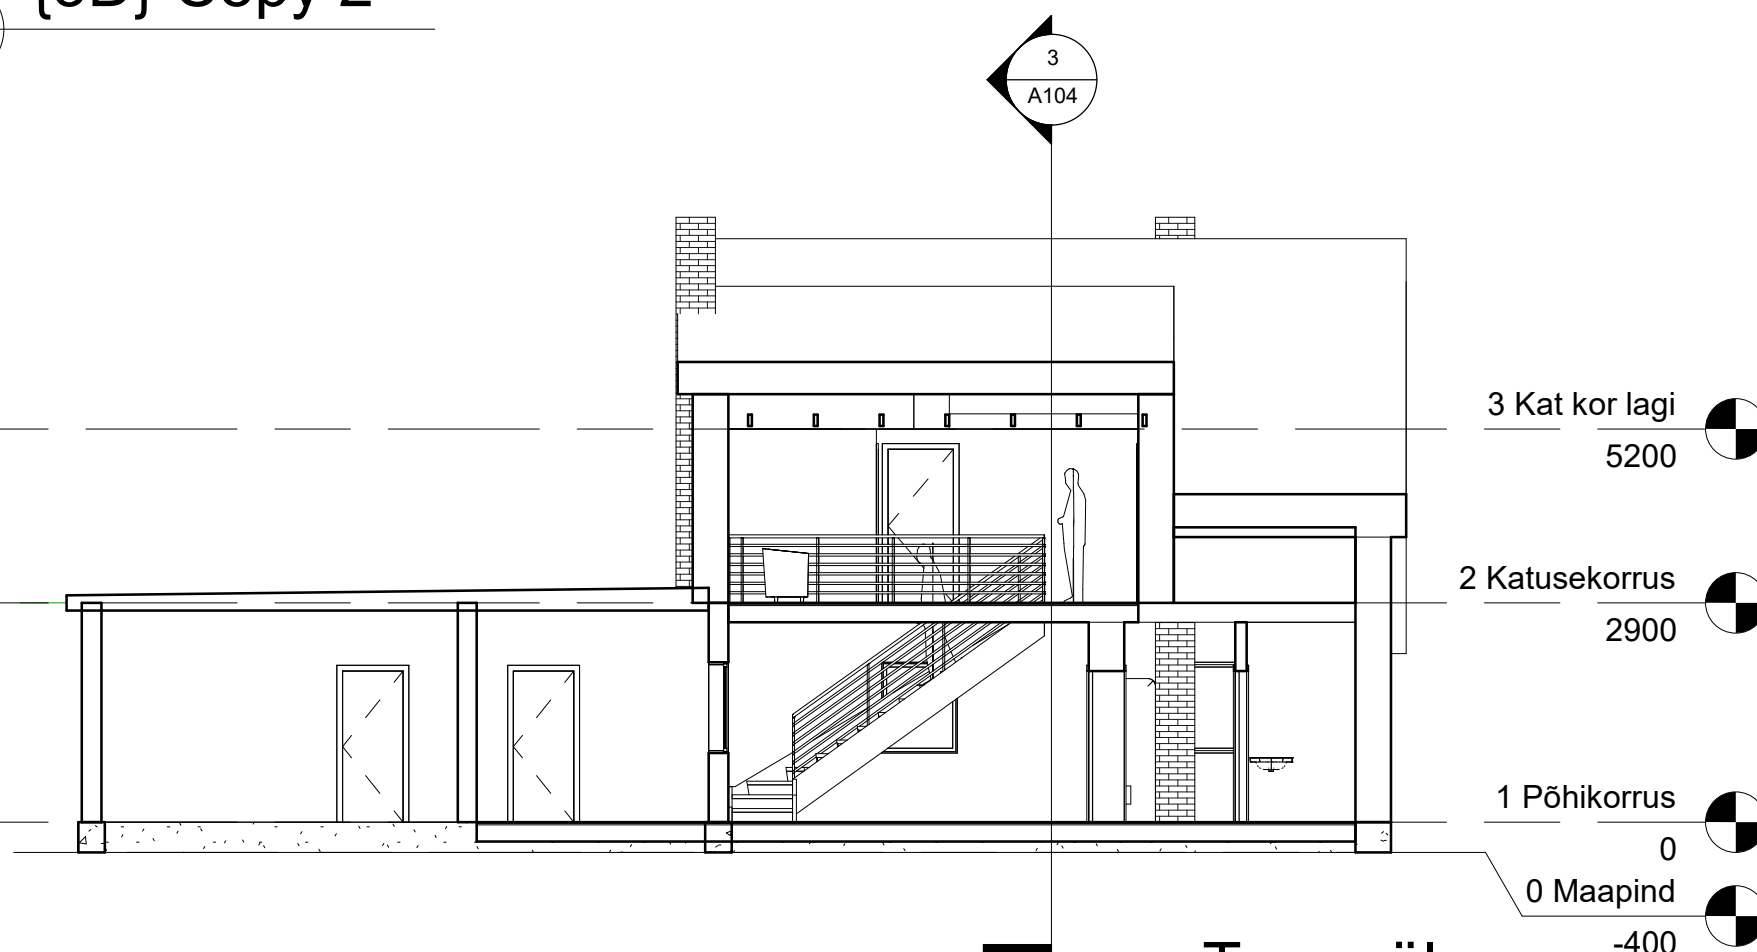

2 Trepp üles  
1 : 100