


LÖIGE A-A

1:50

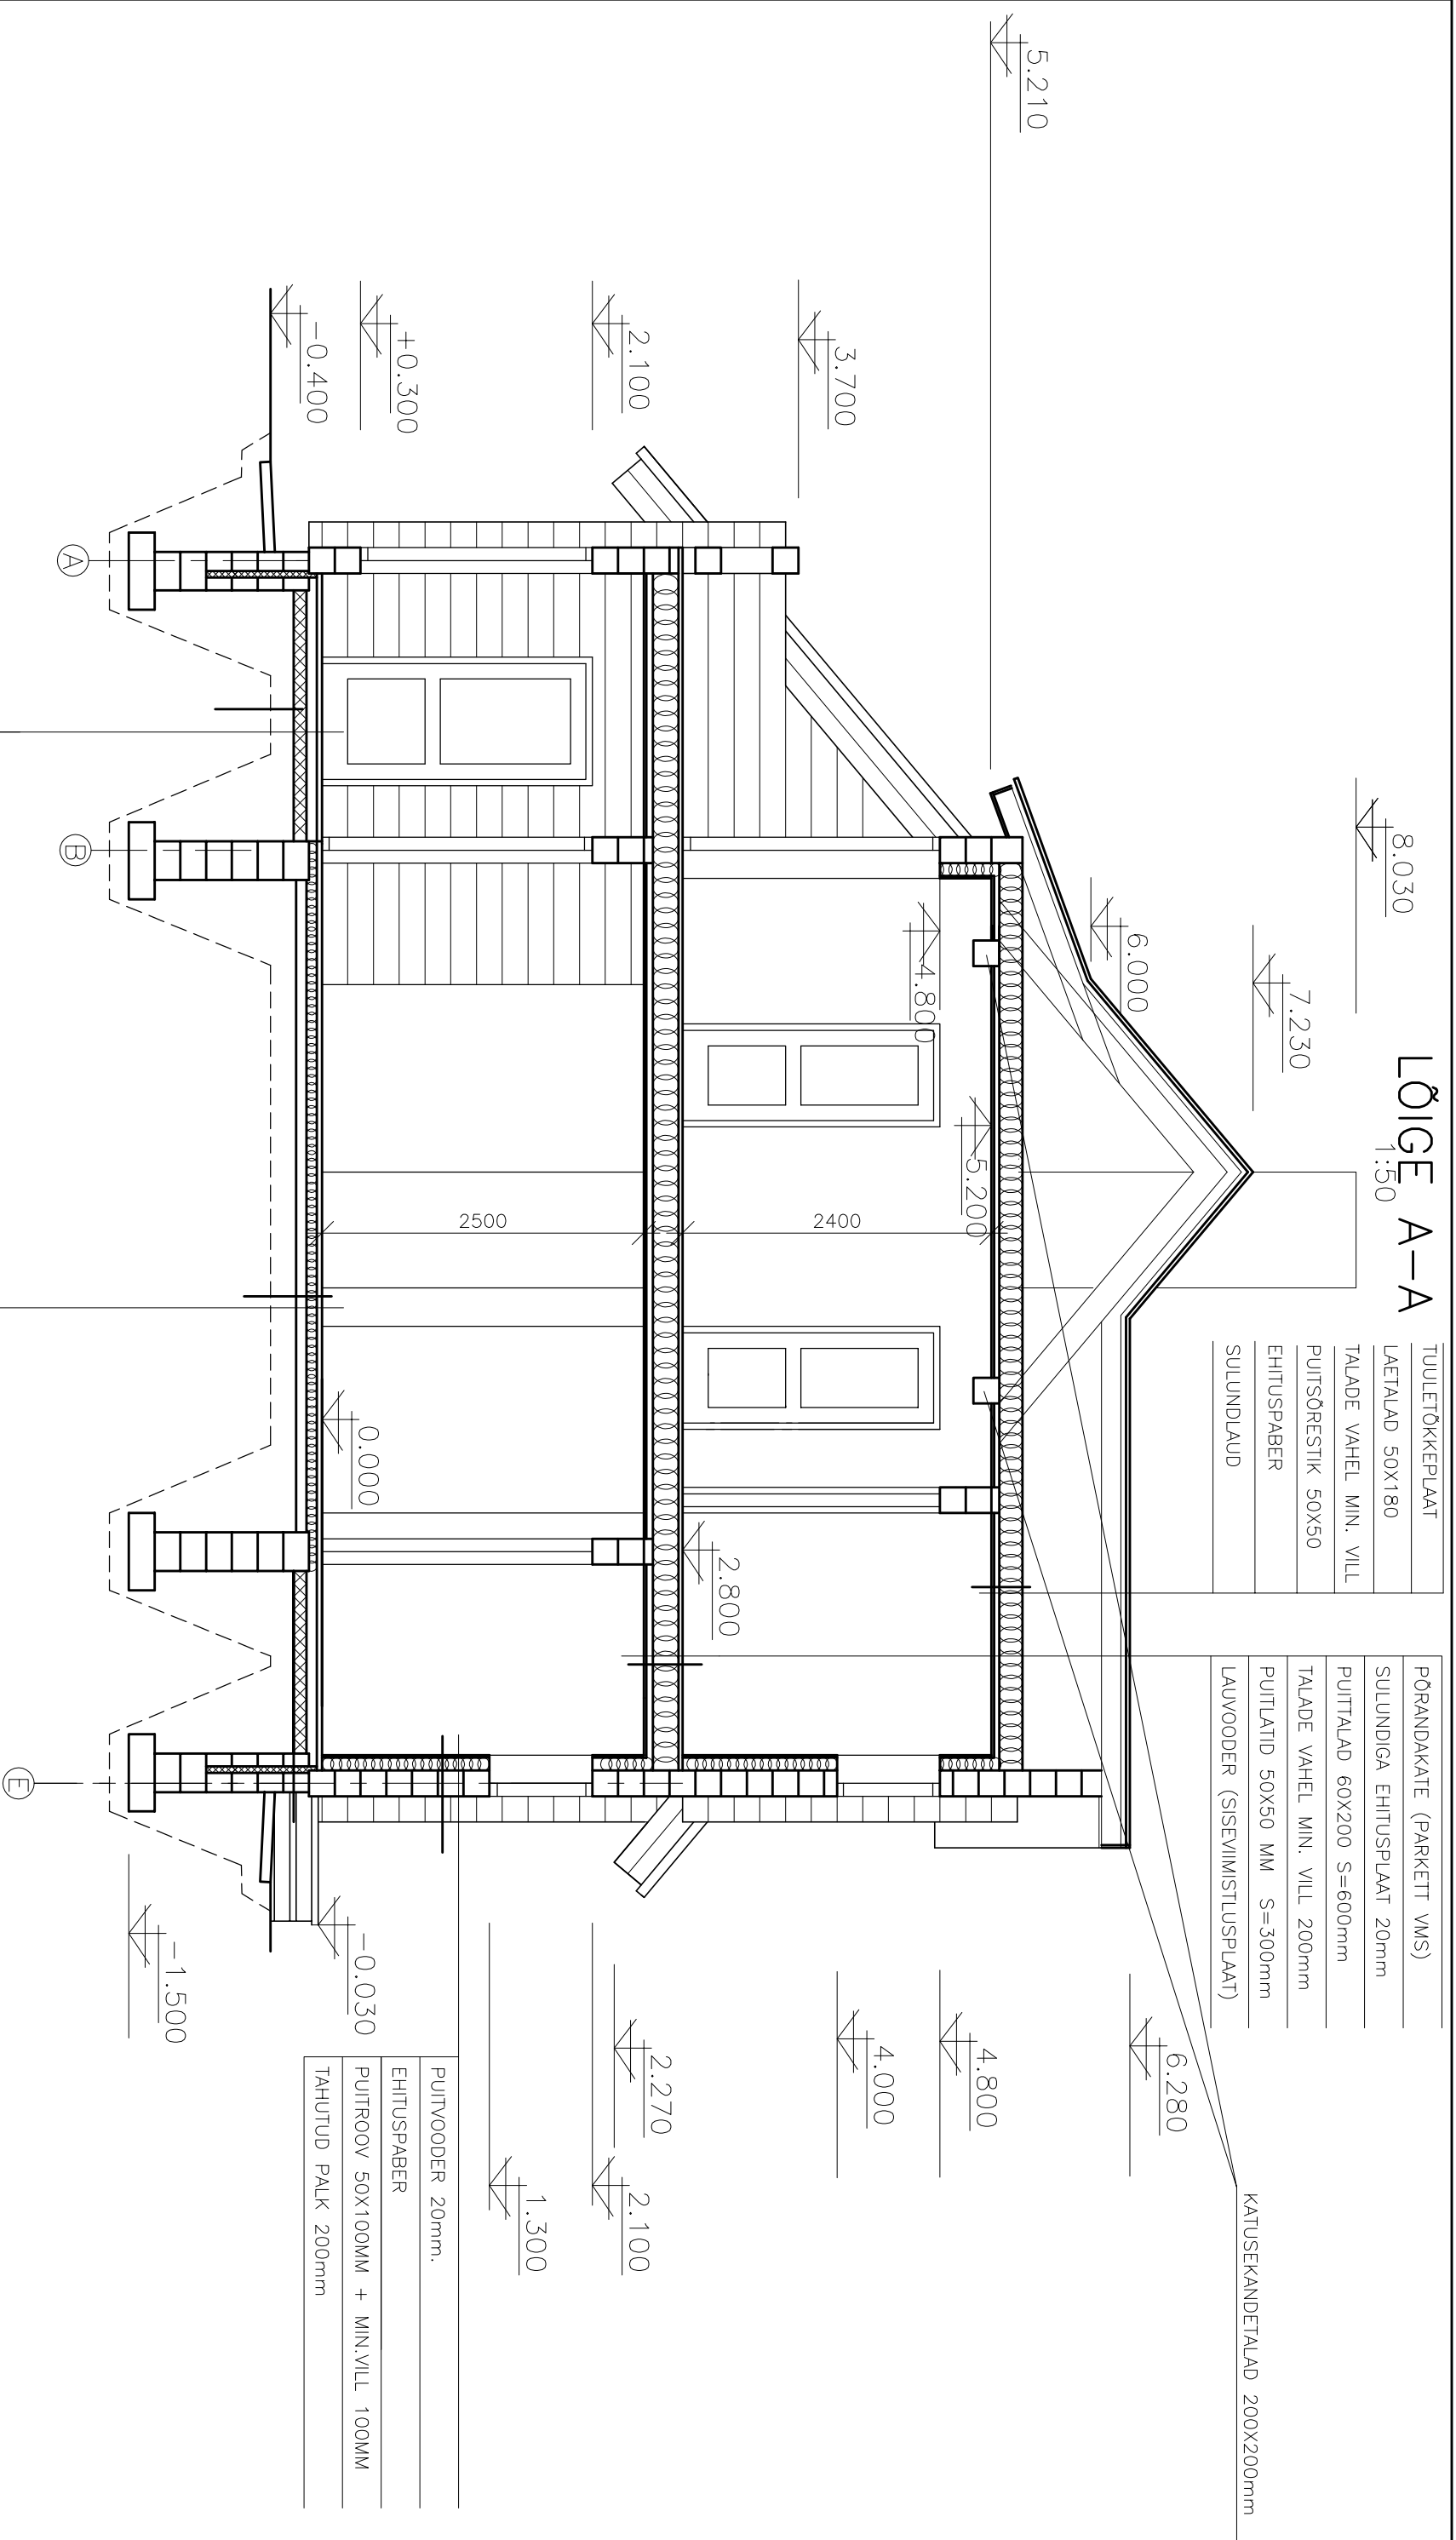

TUULETÖKKEPLAAT
LAETALAD 50X180
TALADE VAHEL MIN. VILL
PUTSÖRESTIK 50X50
EHITUSPABER
SULUNDLAUD


PÖRANDAKATE (PARKETT VMS)
SULUNDIGA EHITUSPLAAT 20mm
PUTTALAD 60X200 S=600mm
TALADE VAHEL MIN. VILL 200mm
PUTLATID 50X50 MM S=300mm
LAUWOODER (SISEVIMISTLUSPLAAT)

KATUSEKANDETALAD 200X200mm

PUITWOODER 20mm.
EHITUSPABER
PUTTROOV 50X100MM + MIN.VILL 100MM
TAHUTUD PALK 200mm

KERAMILINE PLAAT
TASANDUSSEGU
NIISKUSTÖKE
RAUDEBETIIONPLAAT 80mm (Ø 6mm S= 250mm)
EPS 60 – SOOJUSTUS 100mm
KILLUSTIKALUS 200mm

PINNAKATE (PARKETT)
EHITUSPLAAT 20mm
LAAGID 80mm (VAHEL MIN. VILL)
RAUDEBETIIONPLAAT 80mm (Ø 6mm S= 250mm)
NIISKUSTÖKE
KILLUSTIKALUS 200mm

	KURESSARE KOMMUNAALPROJEKT		072 – 08 – AE	5
	JUHATAJA	A. RAND		
KOOSTAS	T. REINMETS	Kinelkonna vald, Kallaste küla Jõgede maouksus. Elamu	PP	
		Lõige A-A		1:50
	A	68/1	19.11.08	
	I	5548	19.11.08	