


- S-01
  - KROV VOROL
  - POLUSTOROL 50mm
  - OSB 15mm
  - KARKAS 50x150 / POLUSTOROL 150mm
  - OSB 15mm
  - AURITOKERLE
  - KIPSPLAT
- P-01
  - PVC PŐRANOKÁRÉ
  - 2 x OSB 15mm
  - LAG / POLUSTOROL 50mm
  - TALASIK 2x50x200 / POLUSTOROL 200mm
- K-01
  - 2 x SRS KAUZEKÁRÉ
  - 2 x OSB 15mm
  - ROVINDS / POLUSTOROL 100mm
  - KAUZETALASIK 2x50x150 / POLUSTOROL 150mm
  - OSB 15mm
  - AURITOKERLE
  - KIPSPLAT

3700

6500

4100

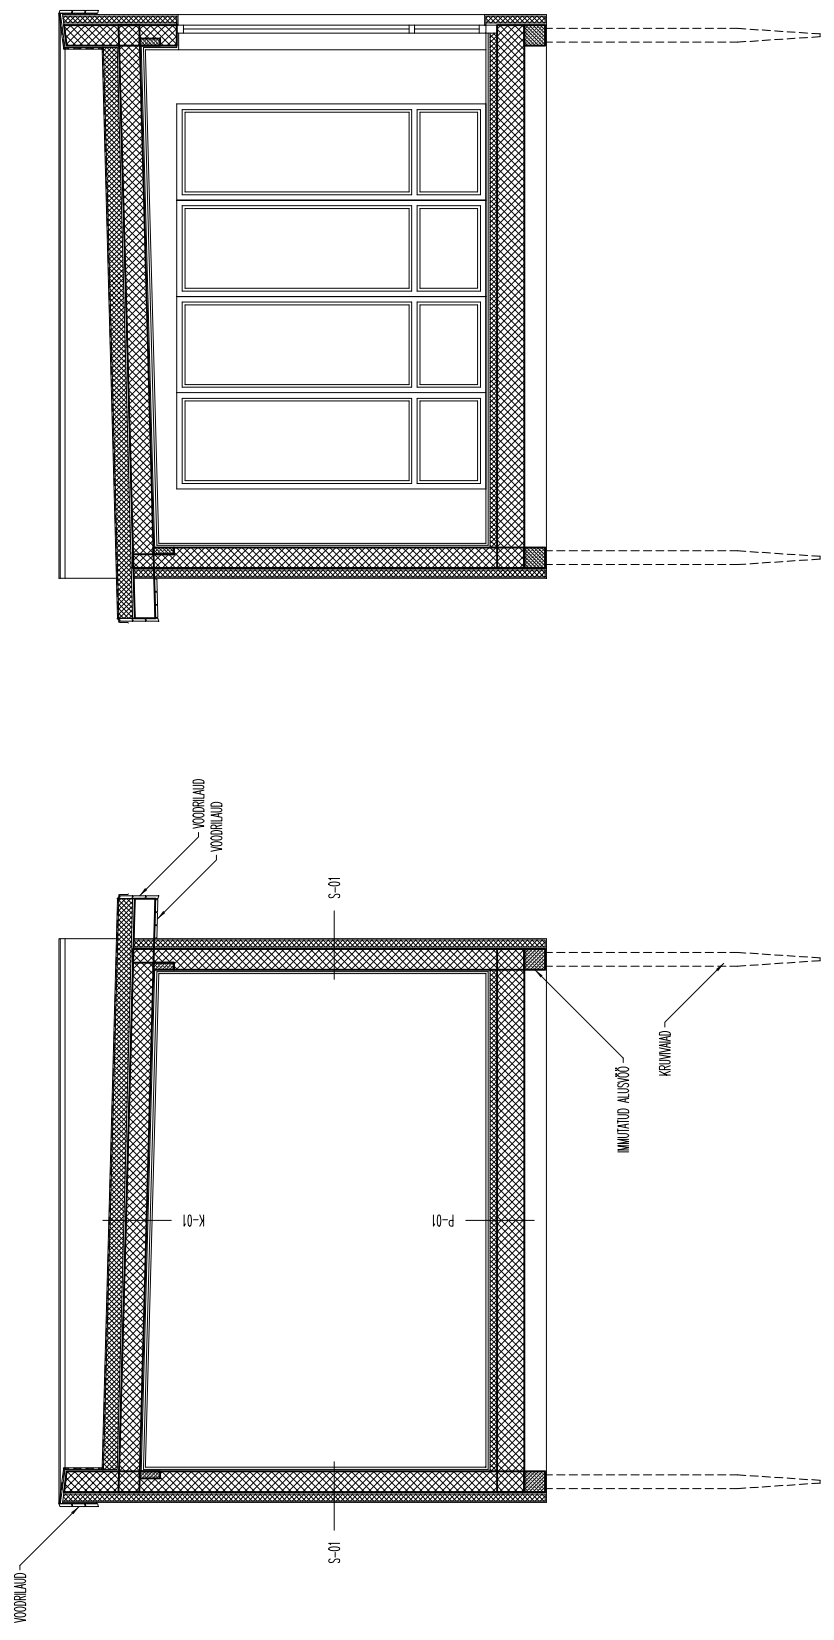

VOORLAUD

S-01

VOORLAUD  
VOORLAUD

S-01

IMUTATUD ALUSVŐ  
KROVVAO

K-01

P-01