


# PLAAN

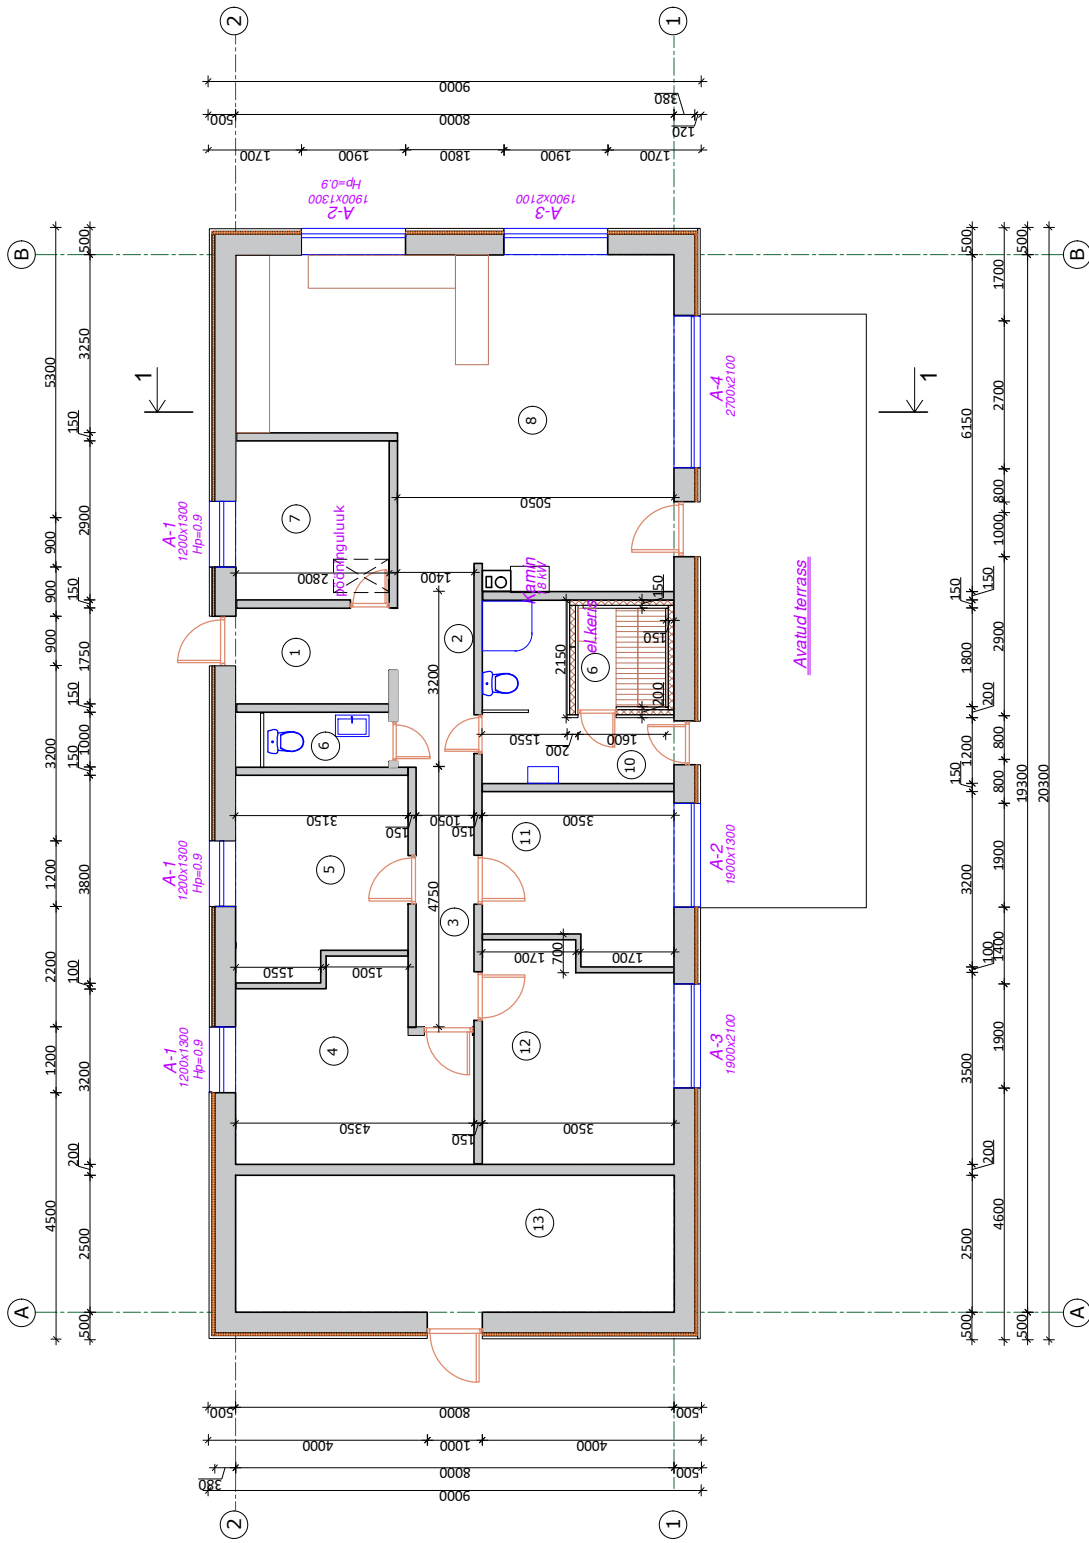

## RUUMIDE EKSPLIKATSIOON

Nr	Ruumi nimetus	Pinna arvutamine	Pind
ESIMENE KORRUS			
1	Esik	175x2.8	4.9
2	Koridor	14x3.2	4.5
3	Koridor	4.75x1.05	5.0
4	Tuba	4.35x3.2-0.8x1.2+0.6x1.5	13.8
5	Tuba	3.8x3.15-1.6x0.6	11.0
6	Sansõlm	2.8x1.0	2.8
7	Abiruum	2.9x2.8	8.1
8	Köök/tuba	3.25x2.95+6.15x5.05	40
9	Leliruum	1.8x1.6	2.8
10	Dušširuum	3.5x1.2+1.55x2.15	7.5
11	Tuba	3.5x3.2-0.6x1.7	12.2
12	Tuba	3.5x3.5+0.6x1.7	13.2
13	Abiruum	8x2.5	20.0
Kokku suletud netopind			145.8

Hoone ehitisealune pind	182.7
Hoone maht	804