


Foundation plan

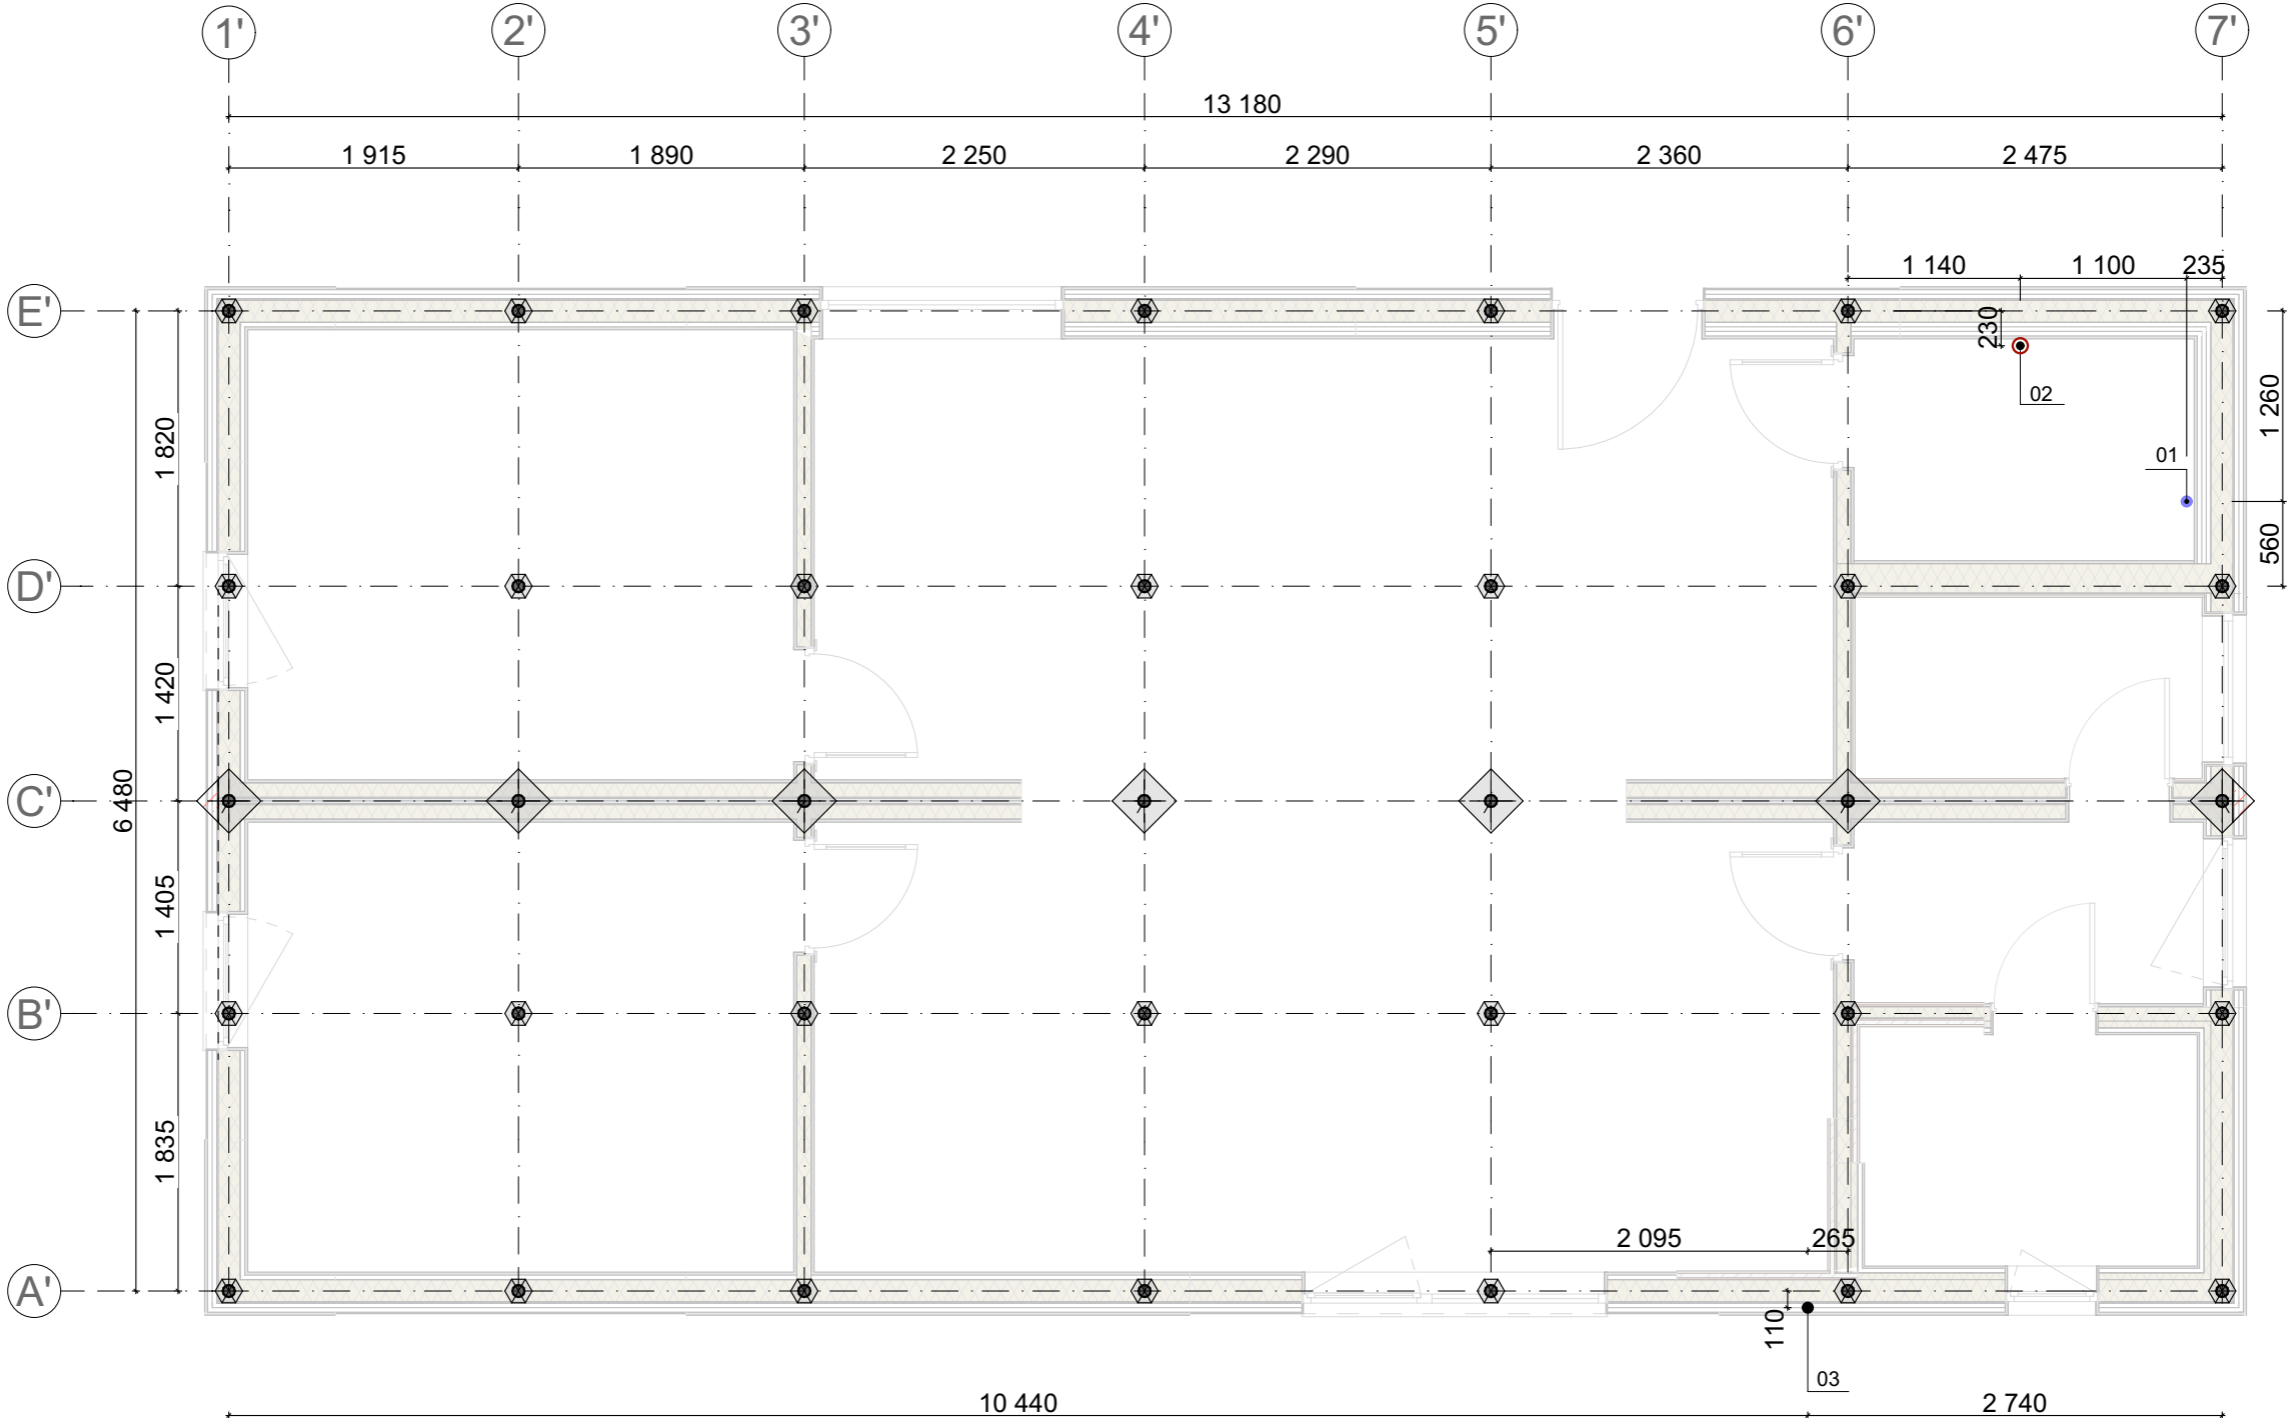

Legend:

- 01. Water supply pipe connection point
- 02. Connection point of the drainage pipe
- 03. Point of supply of power and network cables

- Ground screw pile
- Ground screw pile with square flange plate 300X300mm
