


# Löige A-A

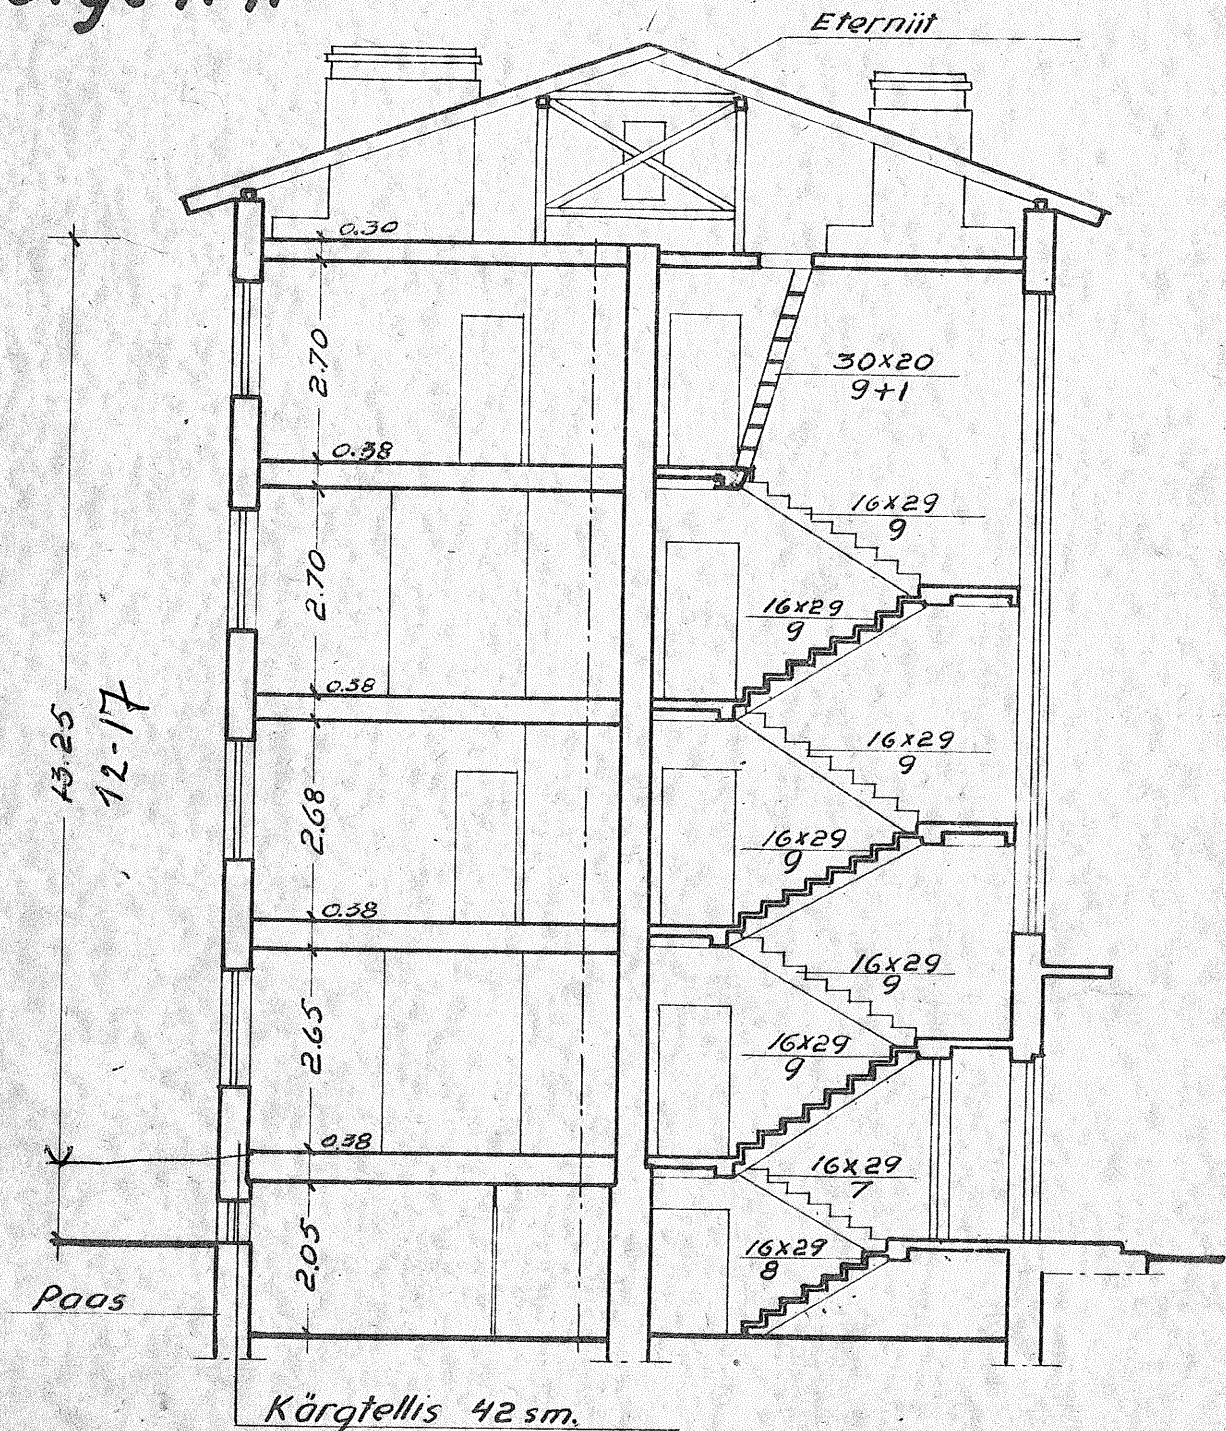

## Ruumide eksplikatsioon

Ruuminimetus	Pinna Korrutisavaldis	Põranda pinnad				Märkus
		elamis	mitteel	Kasulik	teenind	
2	3	4	5	6	7	8
	Keldrikorrus					
Kelder	1.40 x 1.26				1.8	
- " -	1.40 x 1.26				1.8	
- " -	1.83 x 1.26				2.3	
- " -	1.50 x 2.10				3.2	
- " -	1.40 x 2.10				2.9	
- " -	1.60 x 1.30				2.1	
Koridor	5.52 x 4.54 - 4.74 x 1.30 - 3.11 x 2.15 - 1.63 x 1.35				10.0	