


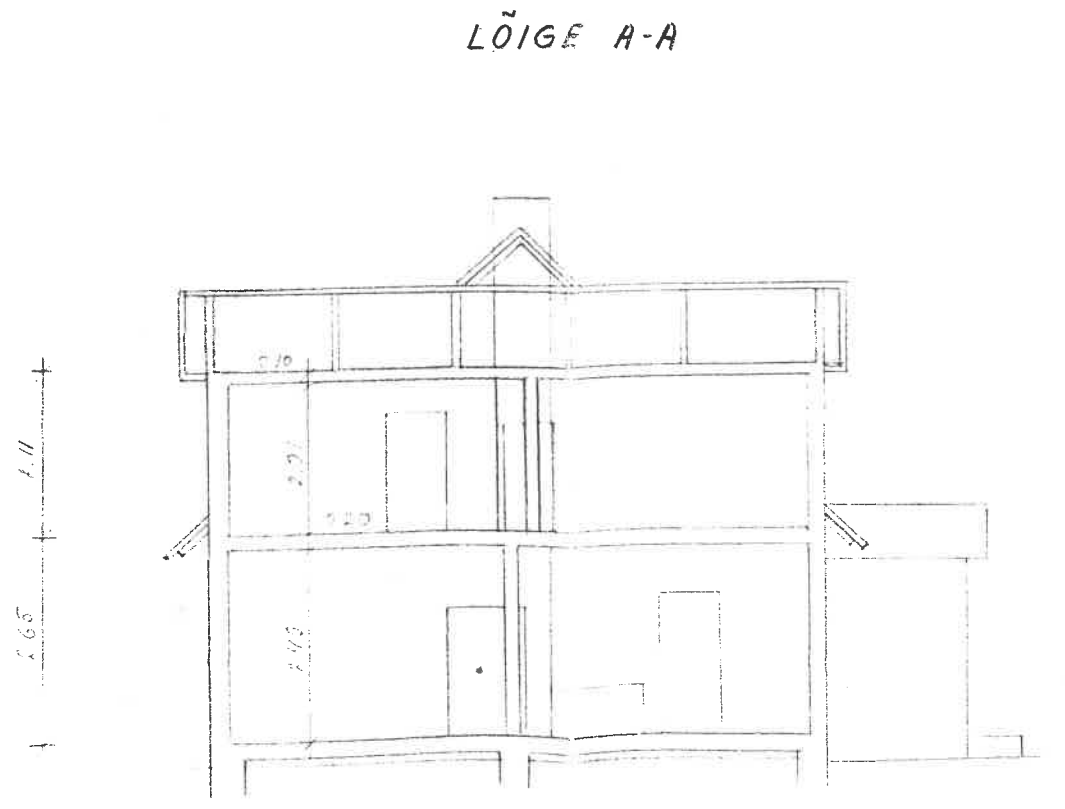


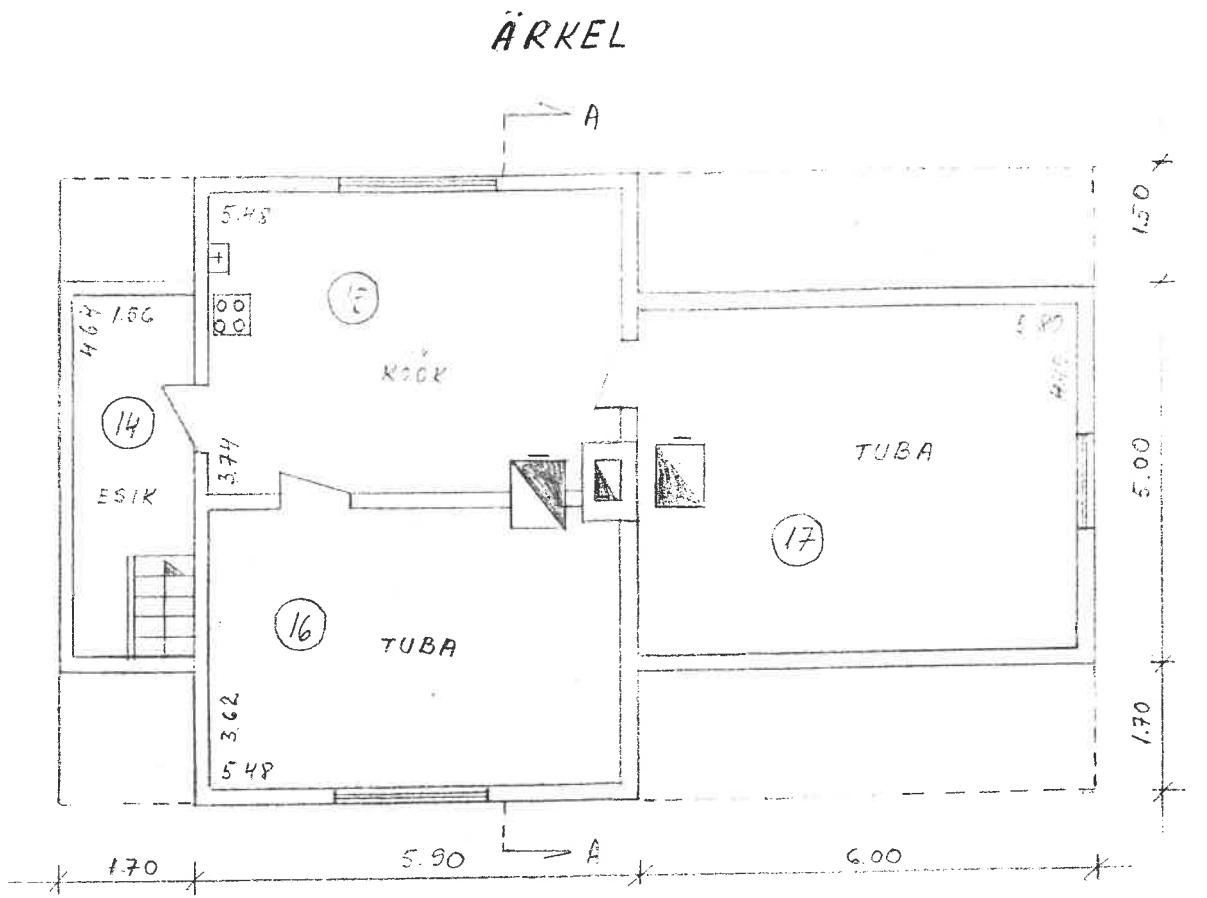

ASENDIPLAAN

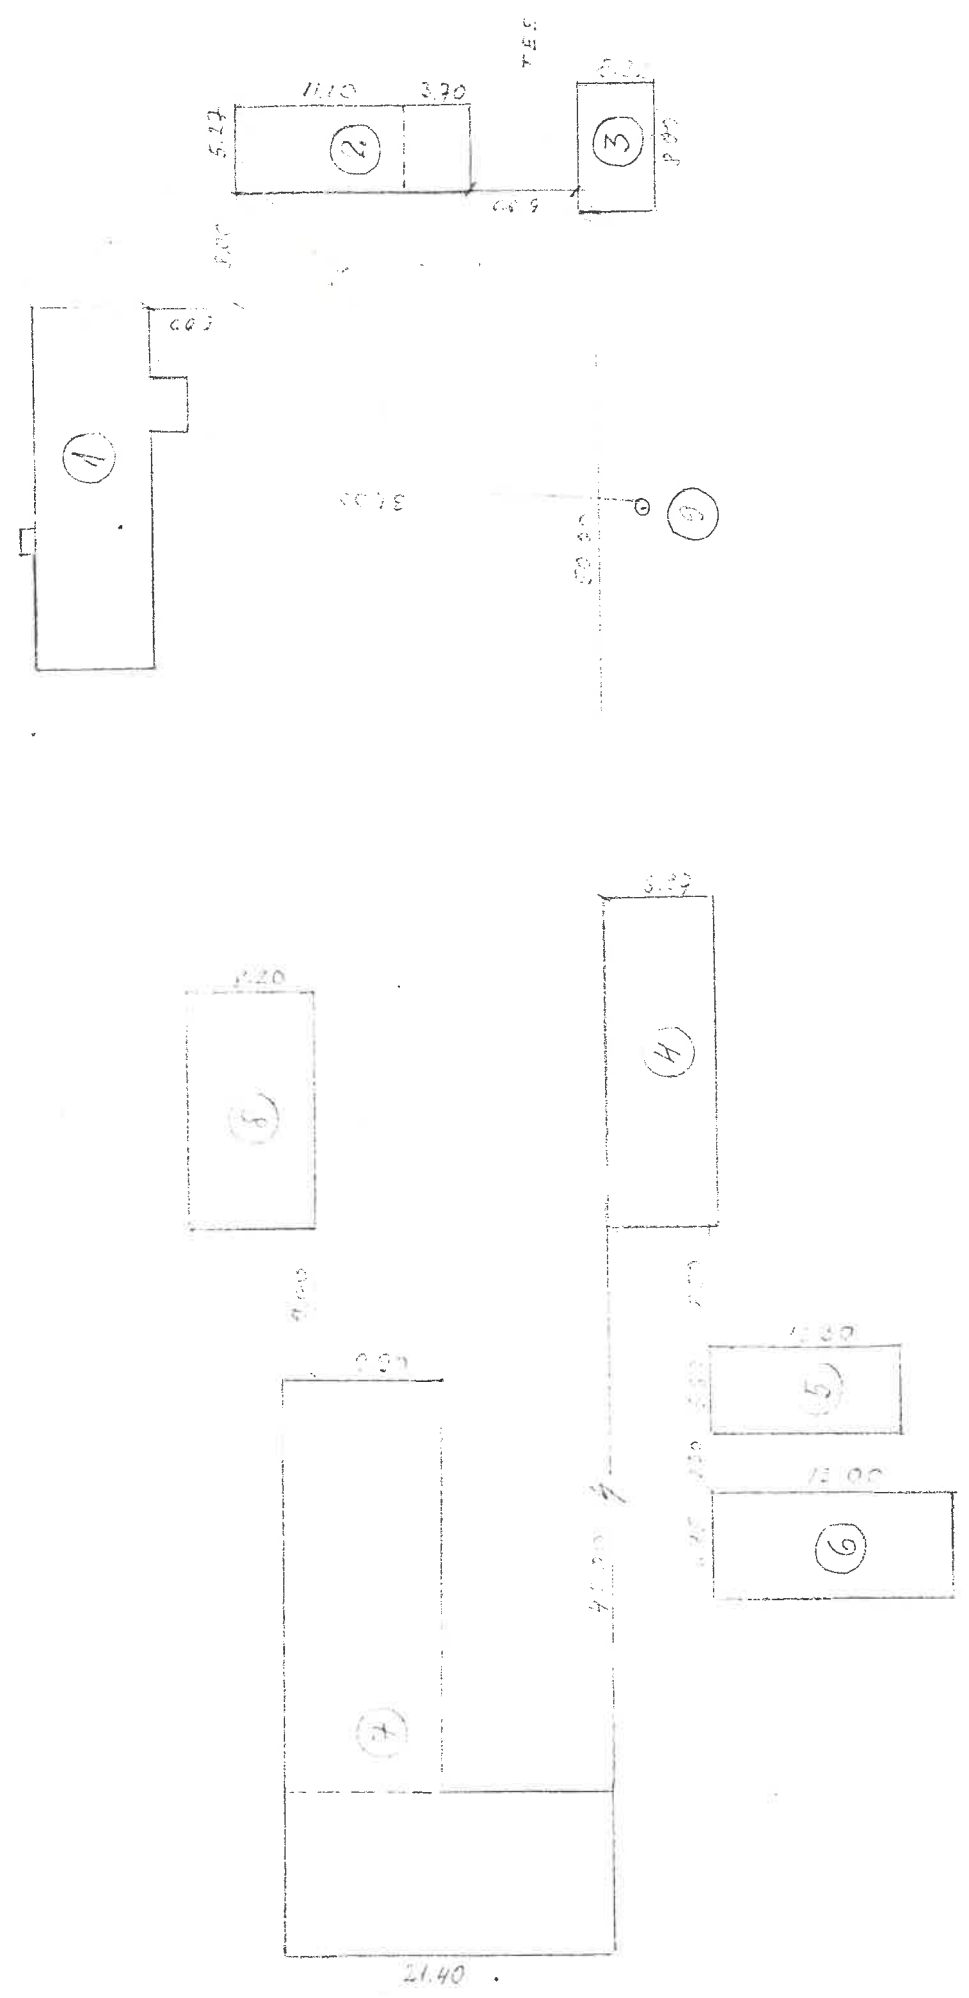

# PÕHIPLAAN

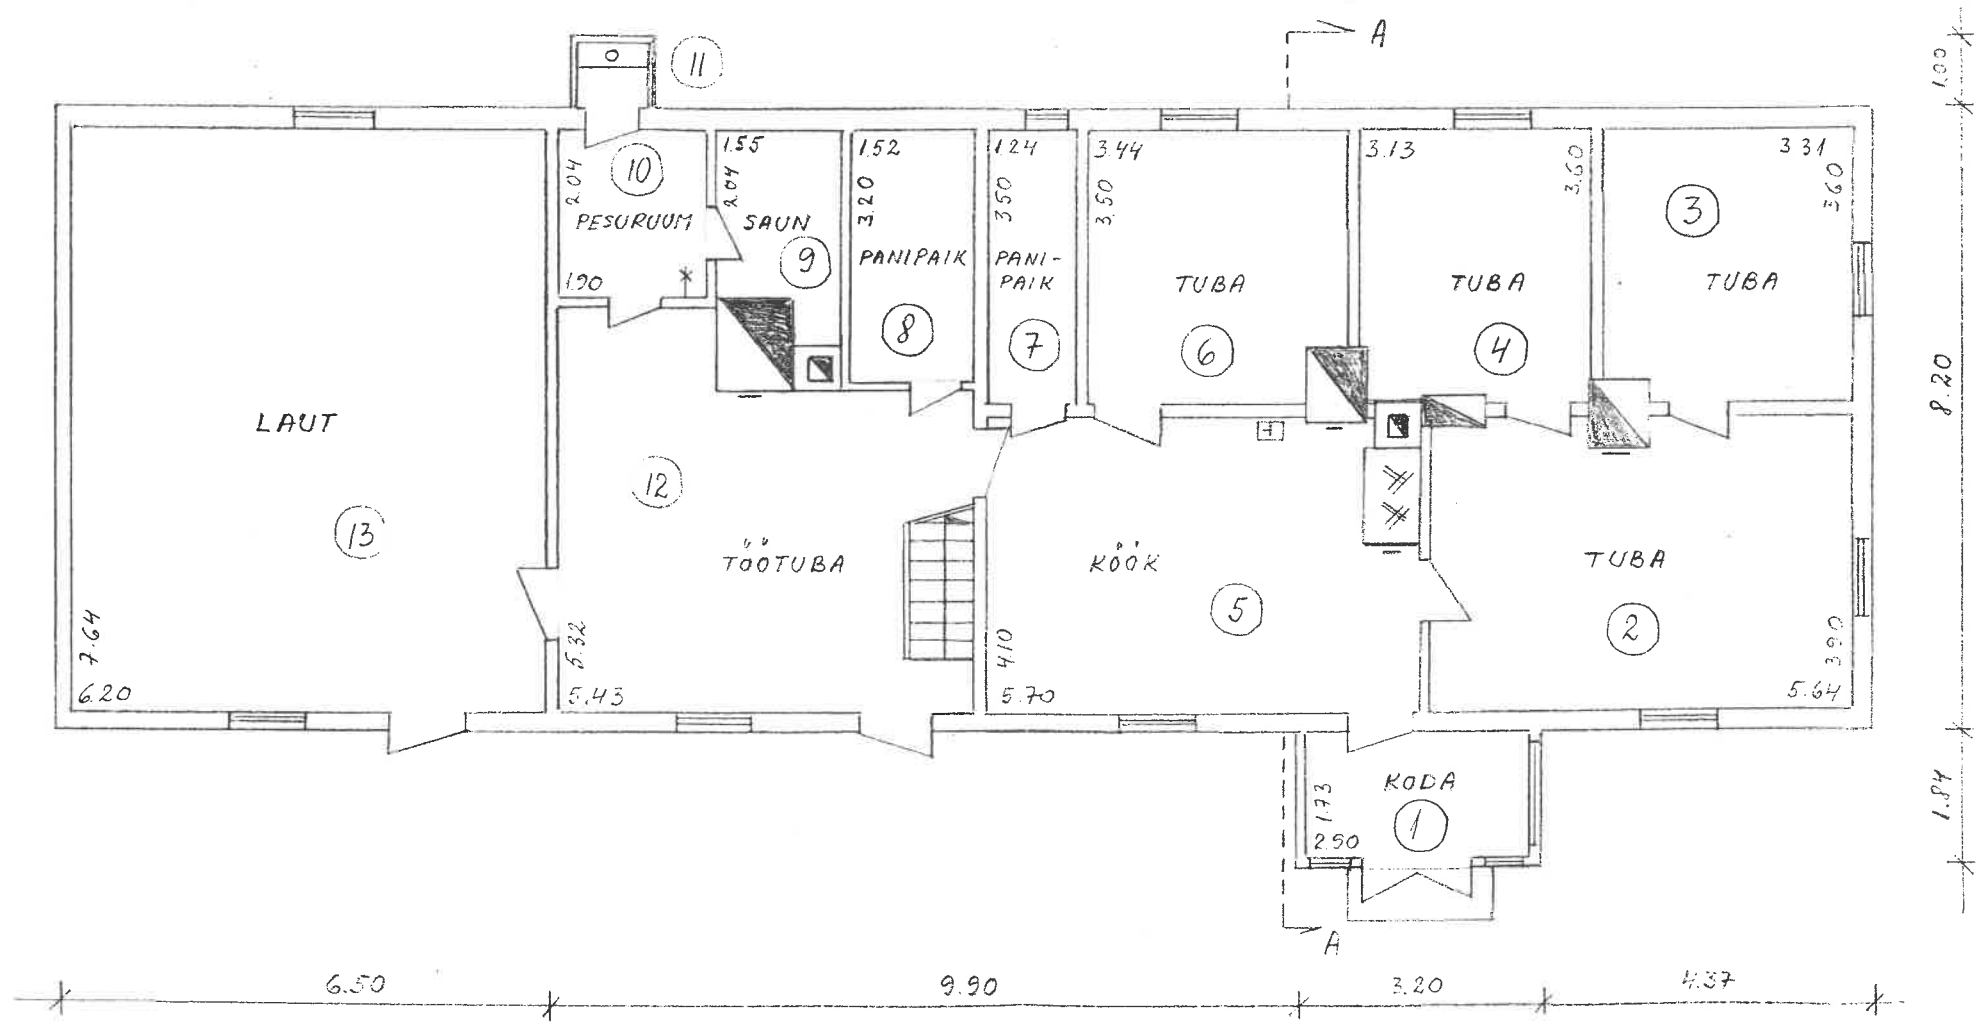

## ELAMU RUUMIDE EKSPLIKATSIOON

KORTERI NR.	RUUMI NR. JA NIMETUS	RUUMI MÕÖDUD	S U L E T U D N E T O P I N D					
			K O K K U	S E L L E S T				MITTE-ELURUUMI PIND
				ELURUUMIDE PIND	LAHUS-PIND	ÜLD-KASUTATAV PIND		
1	2	3	4	5	6	7	8	9
1	KODA	290 × 1.73	5.0			5.0		
2	TUBA	5.64 × 3.90 - (0.40 × 0.82 + 0.80 × 0.21)	21.5	21.5				
3	TUBA	3.31 × 3.60 - 0.32 × 0.80	11.6	11.6				
4	TUBA	3.13 × 3.60 - (0.70 × 0.05 + 0.13 × 1.40)	11.0	11.0				
5	KÖÖK	5.70 × 4.10 - (0.41 × 0.54 + 1.28 × 0.70)	22.3		22.3			
6	TUBA	3.44 × 3.50 - 0.74 × 0.66	11.5	11.5				
7	PANIPAİK	1.24 × 3.50	4.3		4.3			
8	PANIPAİK	1.52 × 3.20	4.9		4.9			
9	SAUN	1.55 × 2.04 + 0.70 × 0.64	3.6		3.6			
10	PESURUUM	1.90 × 2.04	3.9		3.9			
11	WC	0.90 × 0.89	0.8		0.8			
12	TÖÖTUBA	5.32 × 5.43 - 3.45 × 1.10	25.1		25.1			
13	LAUT	6.20 × 7.64	47.4			47.4		
		PÕHIKORRUS KOKKU:	172.9	55.6	64.9	52.4		
14	ESIK	4.64 × 1.56 - 0.81 × 1.30	6.1		6.1			
15	KÖÖK	5.48 × 3.74 - (0.40 × 0.70 + 0.50 × 0.61)	19.9		19.9			
16	TUBA	5.48 × 3.62 - (0.37 × 0.70 + 0.17 × 0.46)	19.4	19.4				
17	TUBA	5.80 × 4.49 - 0.60 × 0.75	25.5	25.5				
		ÄRKEL KOKKU:	70.9	44.9	26.0			
		ELAMU KOKKU:	243.8	100.5	90.9	52.4		