
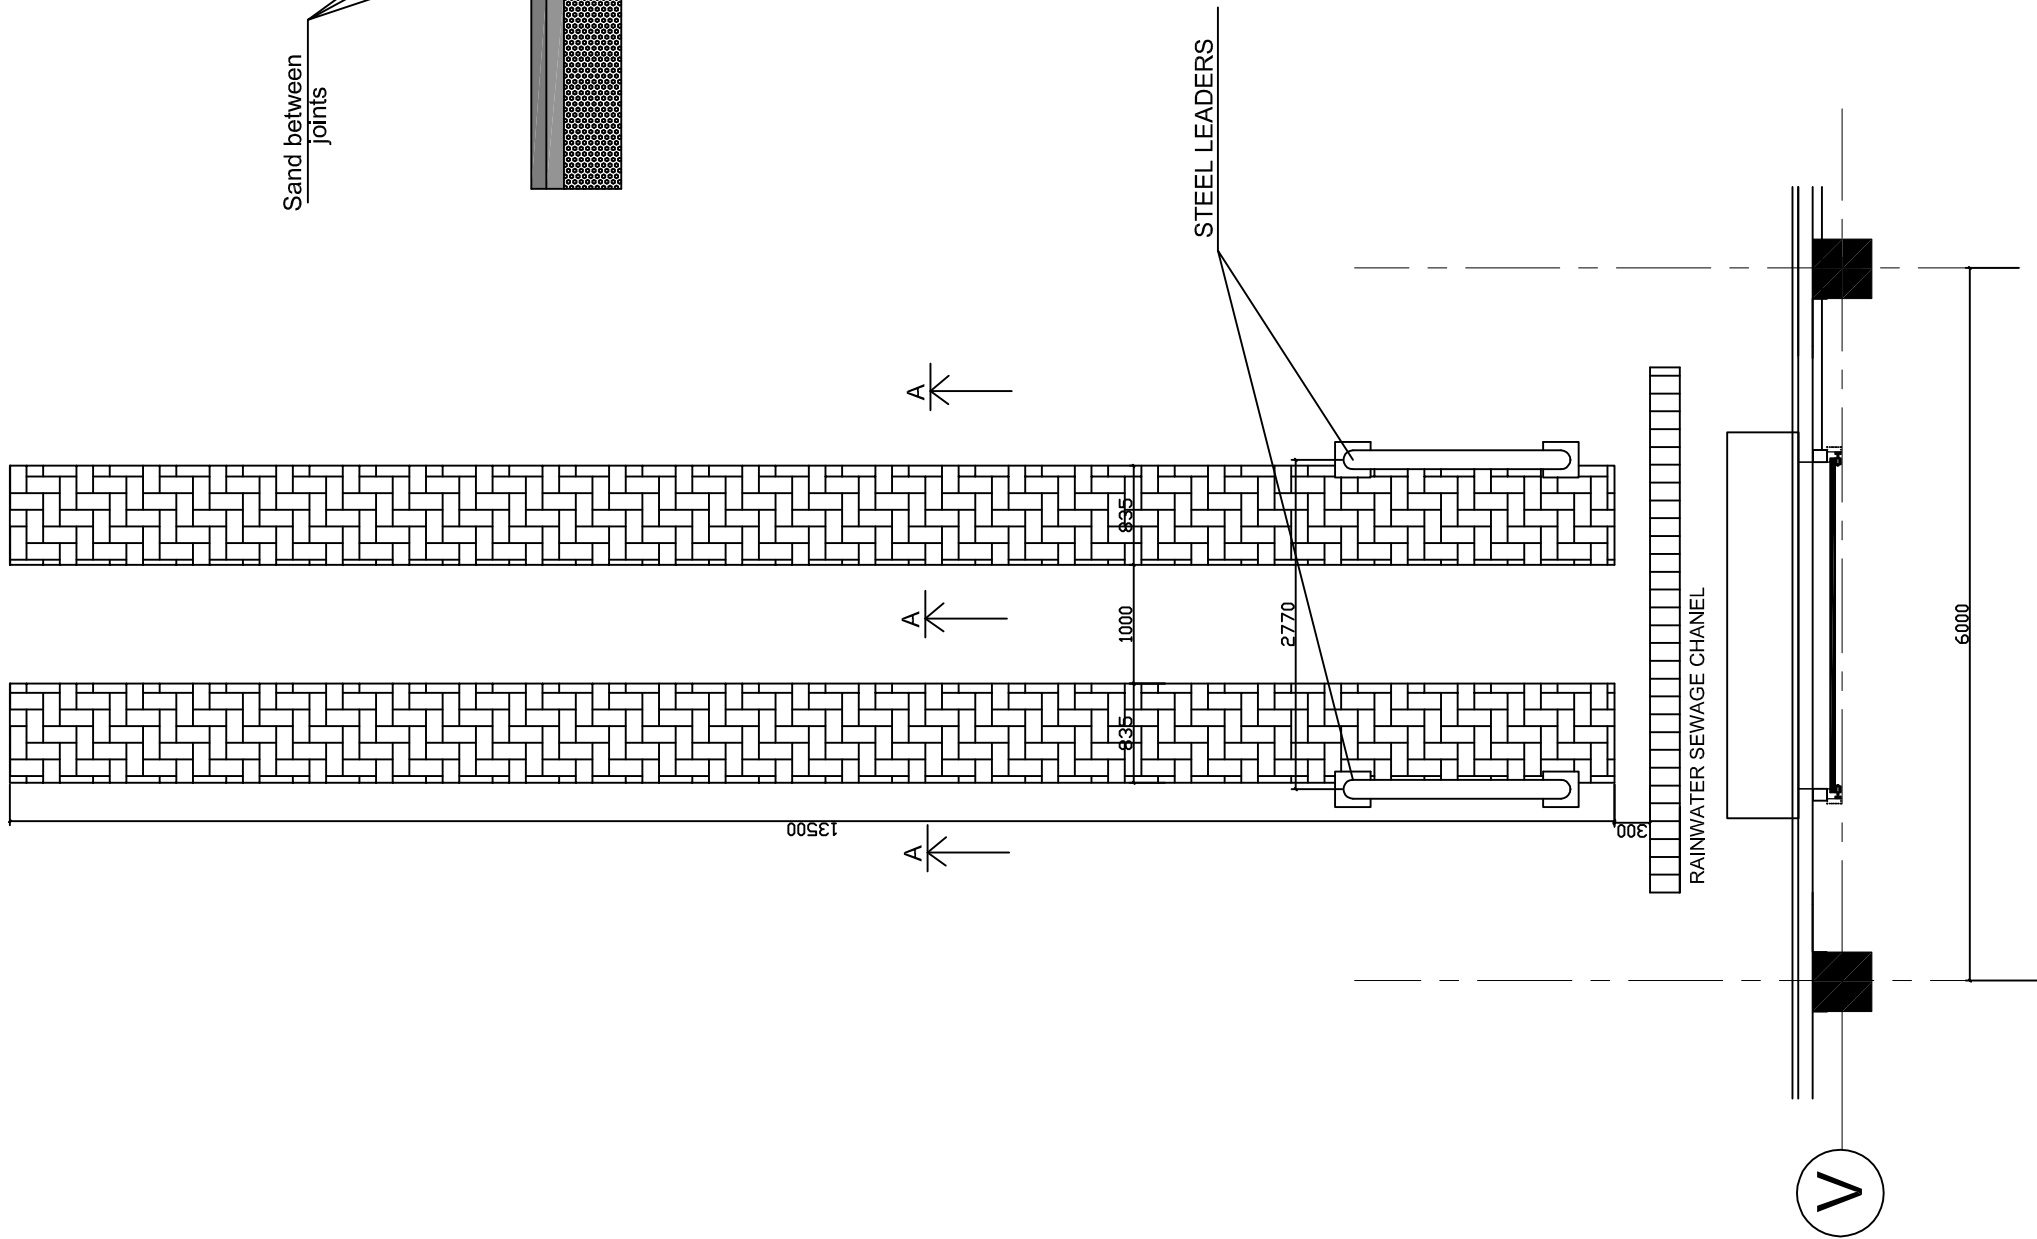


SECTION A - A

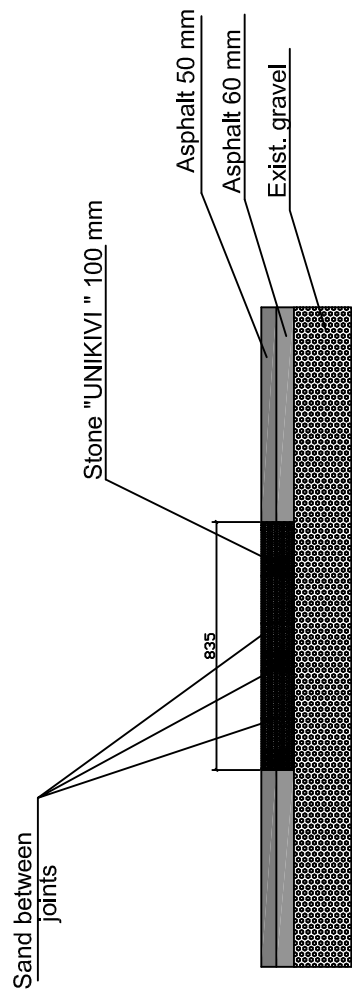

NOTICES

1. Undercoat under concrete stones has to meet loading 150 MPa
2. Displaced asphalt area with concrete stone is 23 m<sup>2</sup>, 185 m<sup>2</sup> in total