


THP-3
THP-3
THP-3
THP-3
THP-3
THP-3

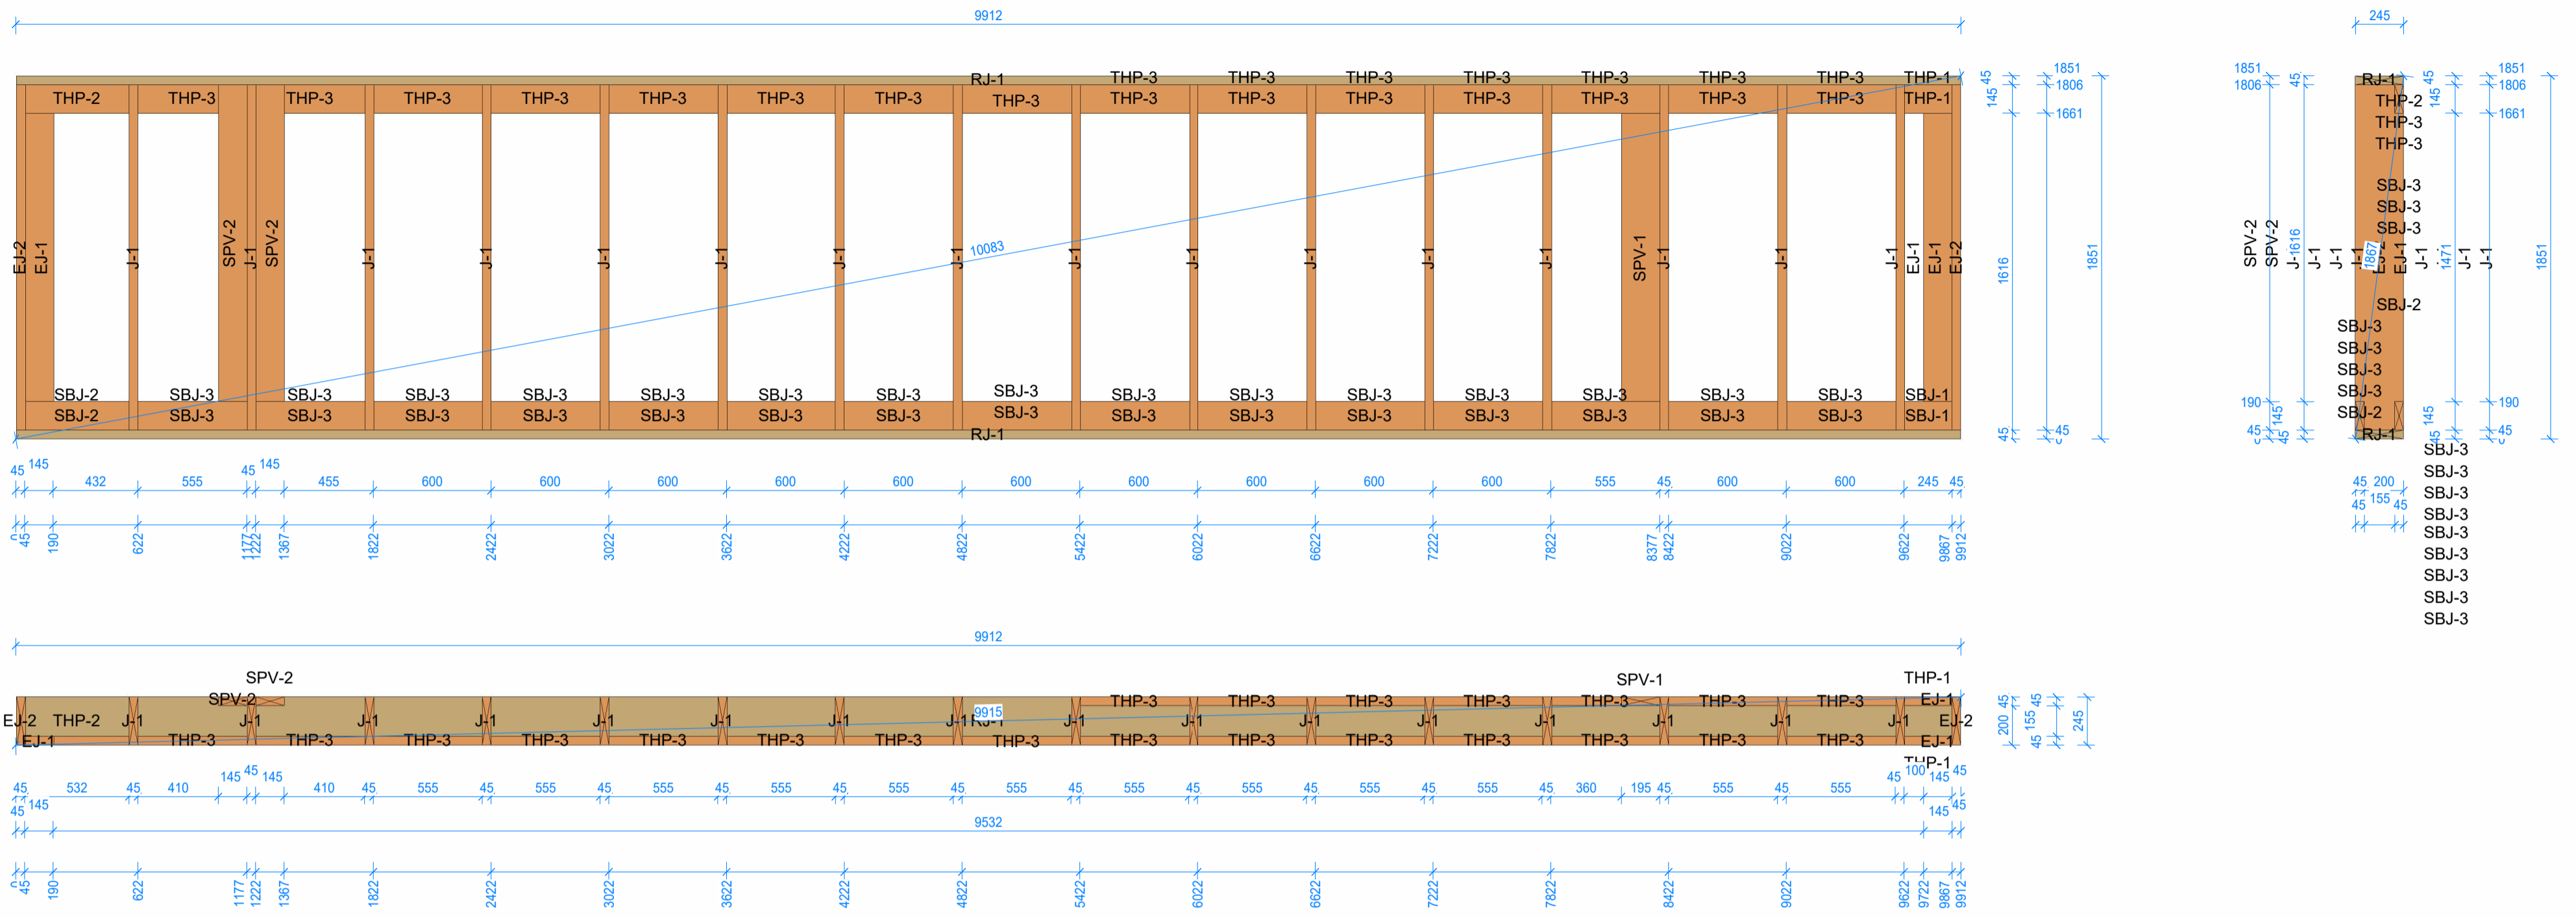

Materjal	Pos.	tk.	L (mm)	B (mm)	h (mm)	Mass (kg)
L1_FP-1						
M_WF Rim-Bridging Joist: LMBR 45x145	SBJ-1	2	245	145 mm	45 mm	1.12 kg
M_WF Rim-Bridging Joist: LMBR 45x145	SBJ-2	2	532	145 mm	45 mm	2.43 kg
M_WF Rim-Bridging Joist: LMBR 45x145	SBJ-3	30	555	145 mm	45 mm	38.00 kg
M_WF Joist: LMBR 45x245	J-1	16	1761	245 mm	45 mm	108.65 kg
M_WF Joist: LMBR 45x145	EJ-1	3	1471	145 mm	45 mm	10.07 kg
M_WF Joist: LMBR 45x245	EJ-2	2	1761	245 mm	45 mm	13.58 kg
M_WF Rim-Bridging Joist: LMBR 45x245	RJ-1	1	9912	245 mm	45 mm	61.09 kg
M_WF Rim-Bridging Joist: LMBR 45x245	RJ-1	1	9912	245 mm	45 mm	61.09 kg
M_WF Joist: LMBR 45x195	SPV-1	1	1471	195 mm	45 mm	4.51 kg
M_WF Joist: LMBR 45x145	SPV-2	2	1616	145 mm	45 mm	7.38 kg
M_WF Rim-Bridging Joist: LMBR 45x145	THP-1	2	245	145 mm	45 mm	1.12 kg
M_WF Rim-Bridging Joist: LMBR 45x145	THP-2	1	532	145 mm	45 mm	1.21 kg
M_WF Rim-Bridging Joist: LMBR 45x145	THP-3	22	555	145 mm	45 mm	27.87 kg
						338.12 kg

