


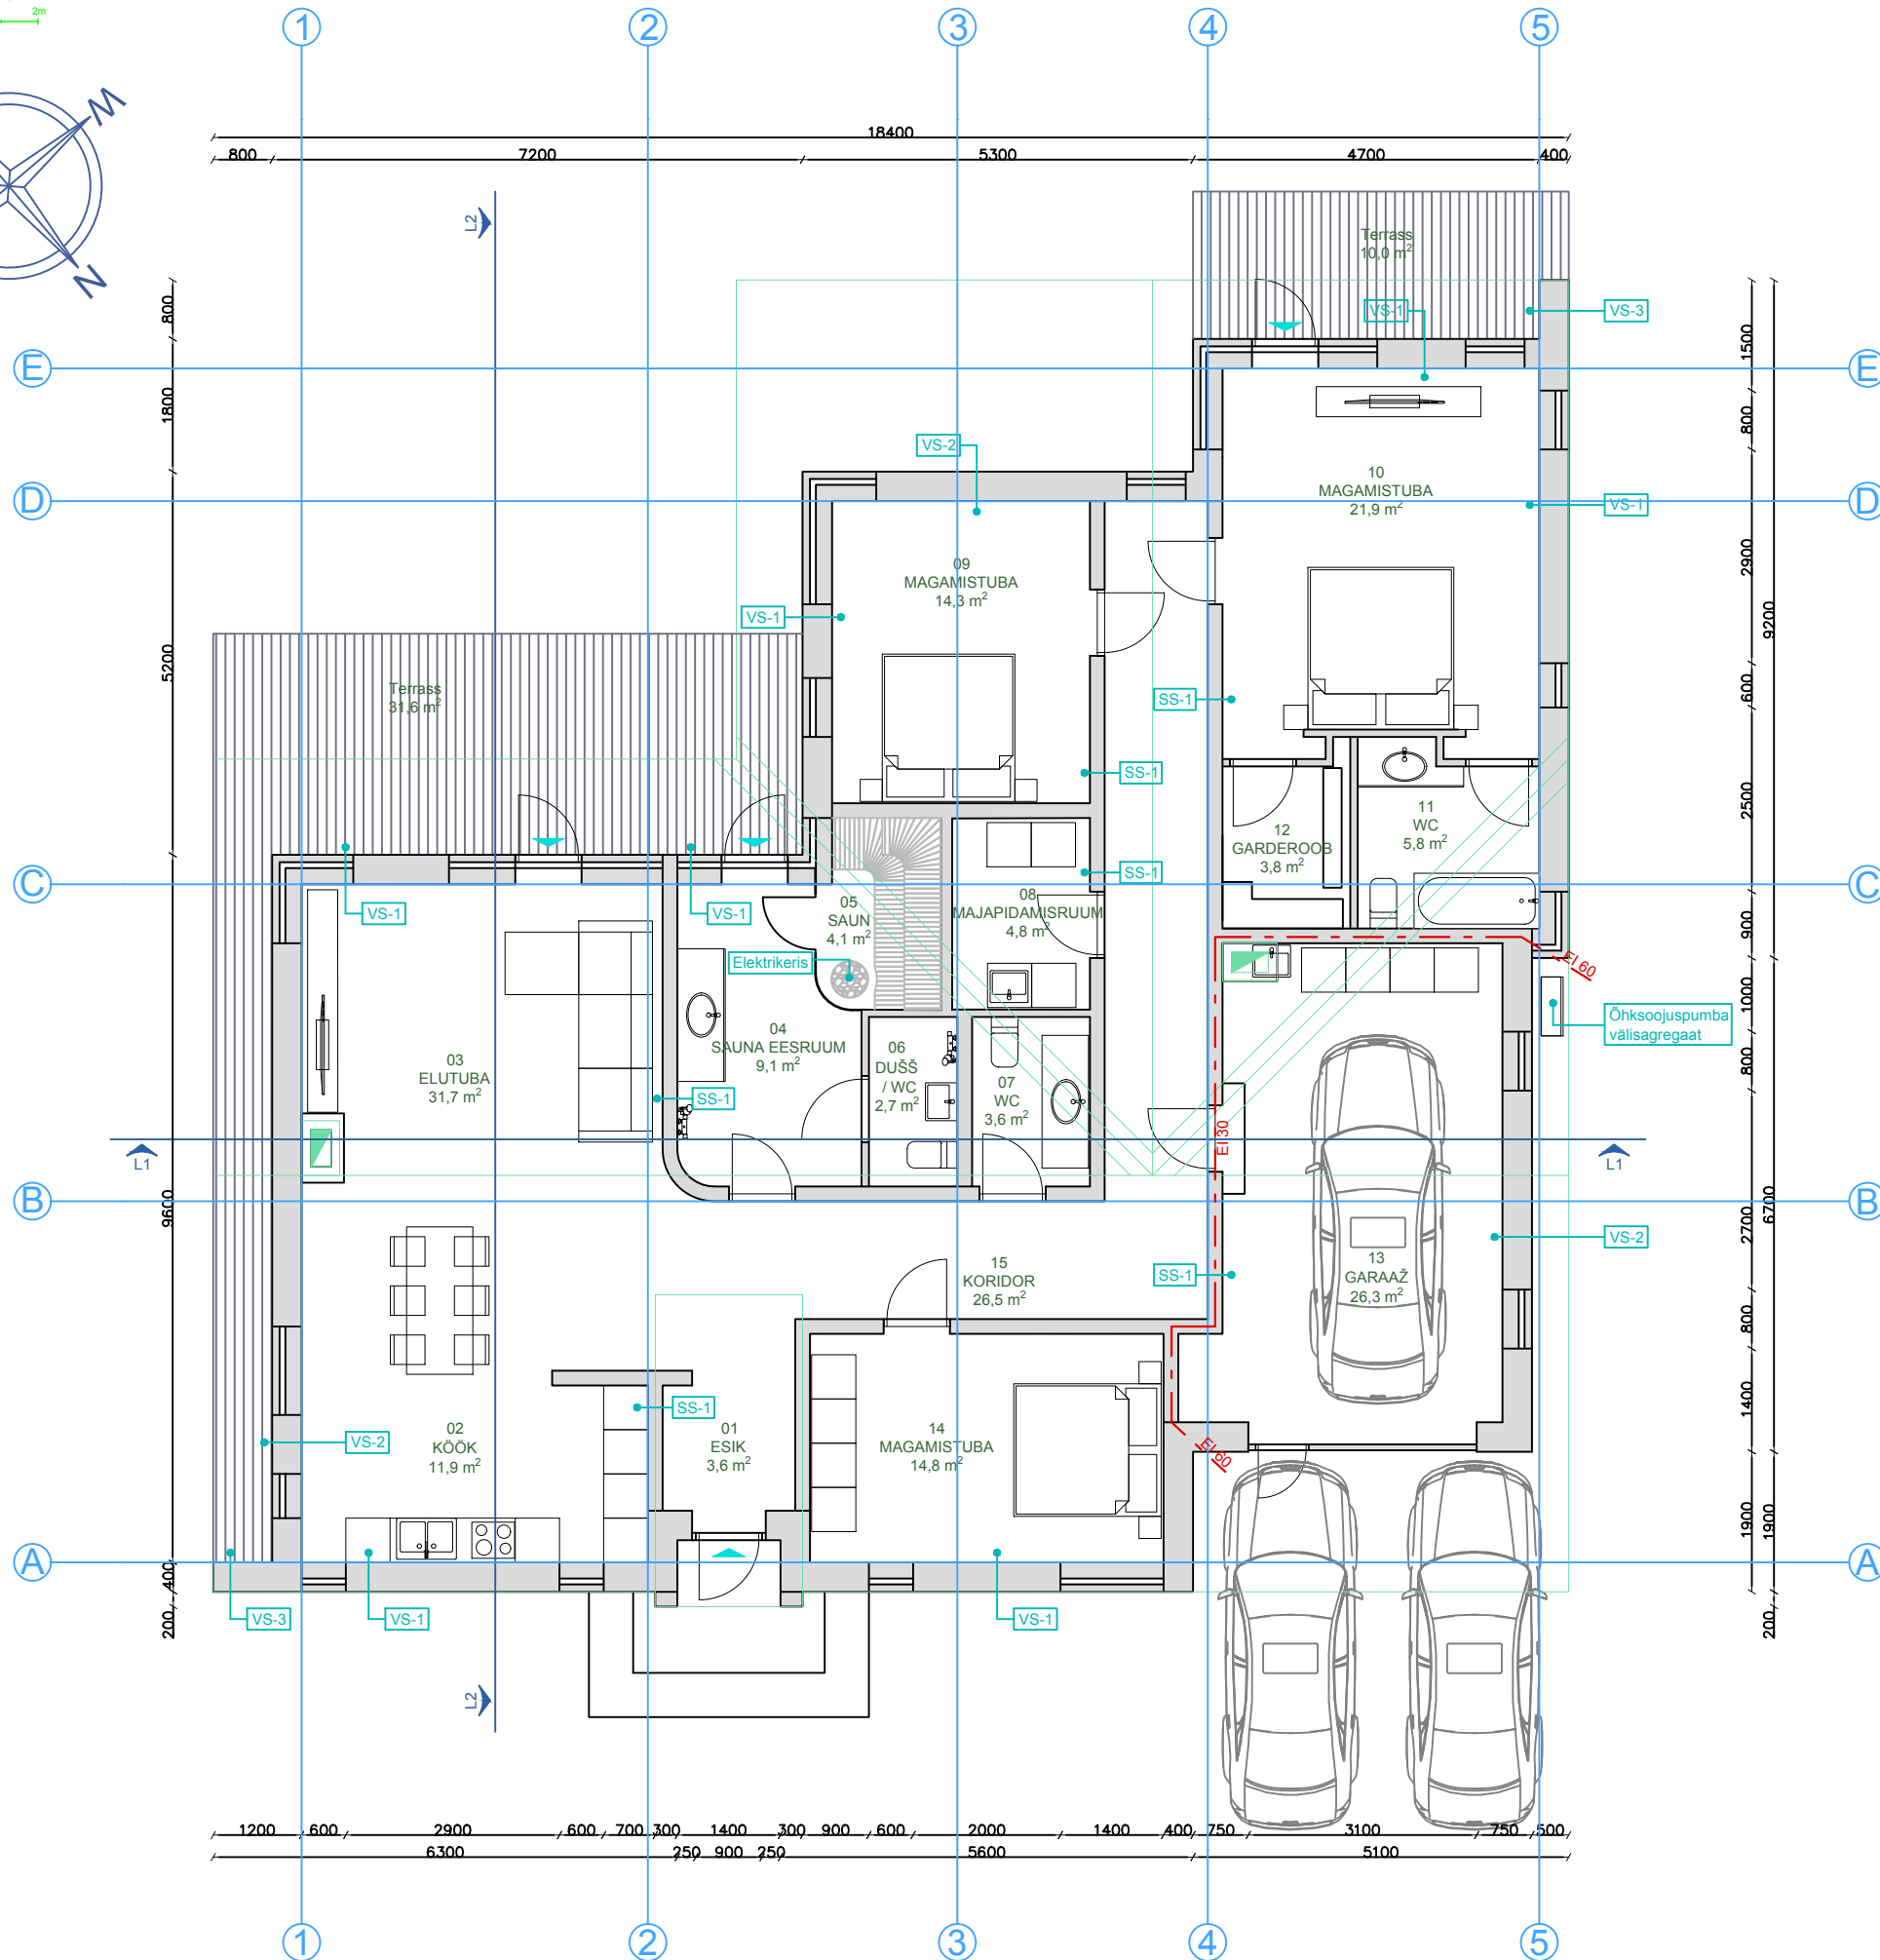

Ruumide tabel

R. nr.	Ruumi nimetus	Pindala
01	Esik	3,6 m ²
02	Köök	11,9 m ²
03	Elutuba	31,7 m ²
04	Sauna eesruum	9,1 m ²
05	Saun	4,1 m ²
06	Dušš / WC	2,7 m ²
07	WC	3,6 m ²
08	Majapidamisruum	4,8 m ²
09	Magamistuba	14,3 m ²
10	Magamistuba	21,9 m ²
11	WC	5,8 m ²
12	Garderoob	3,8 m ²
13	Garaaž	26,3 m ²
14	Magamistuba	14,8 m ²
15	Koridor	26,5 m ²

KOKKU	184,9 m ²
-------	----------------------

--- TULETÖKKESEKSIION
PROJEKTEERIVAV HOONE SISSEPÄÄS