

VAADE C

3

1

2

3

4

5

6

H

H

G

G

F

F

E

E

D

D

B

B

A

A

VS-01

VS-01

VS-01

VS-01

VS-01


VS-01

VS-01

VS-01

VS-01

VS-01

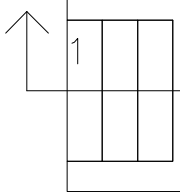

VAADE B

VAADE D

VAADE A

3

1


2

3

4

5

6

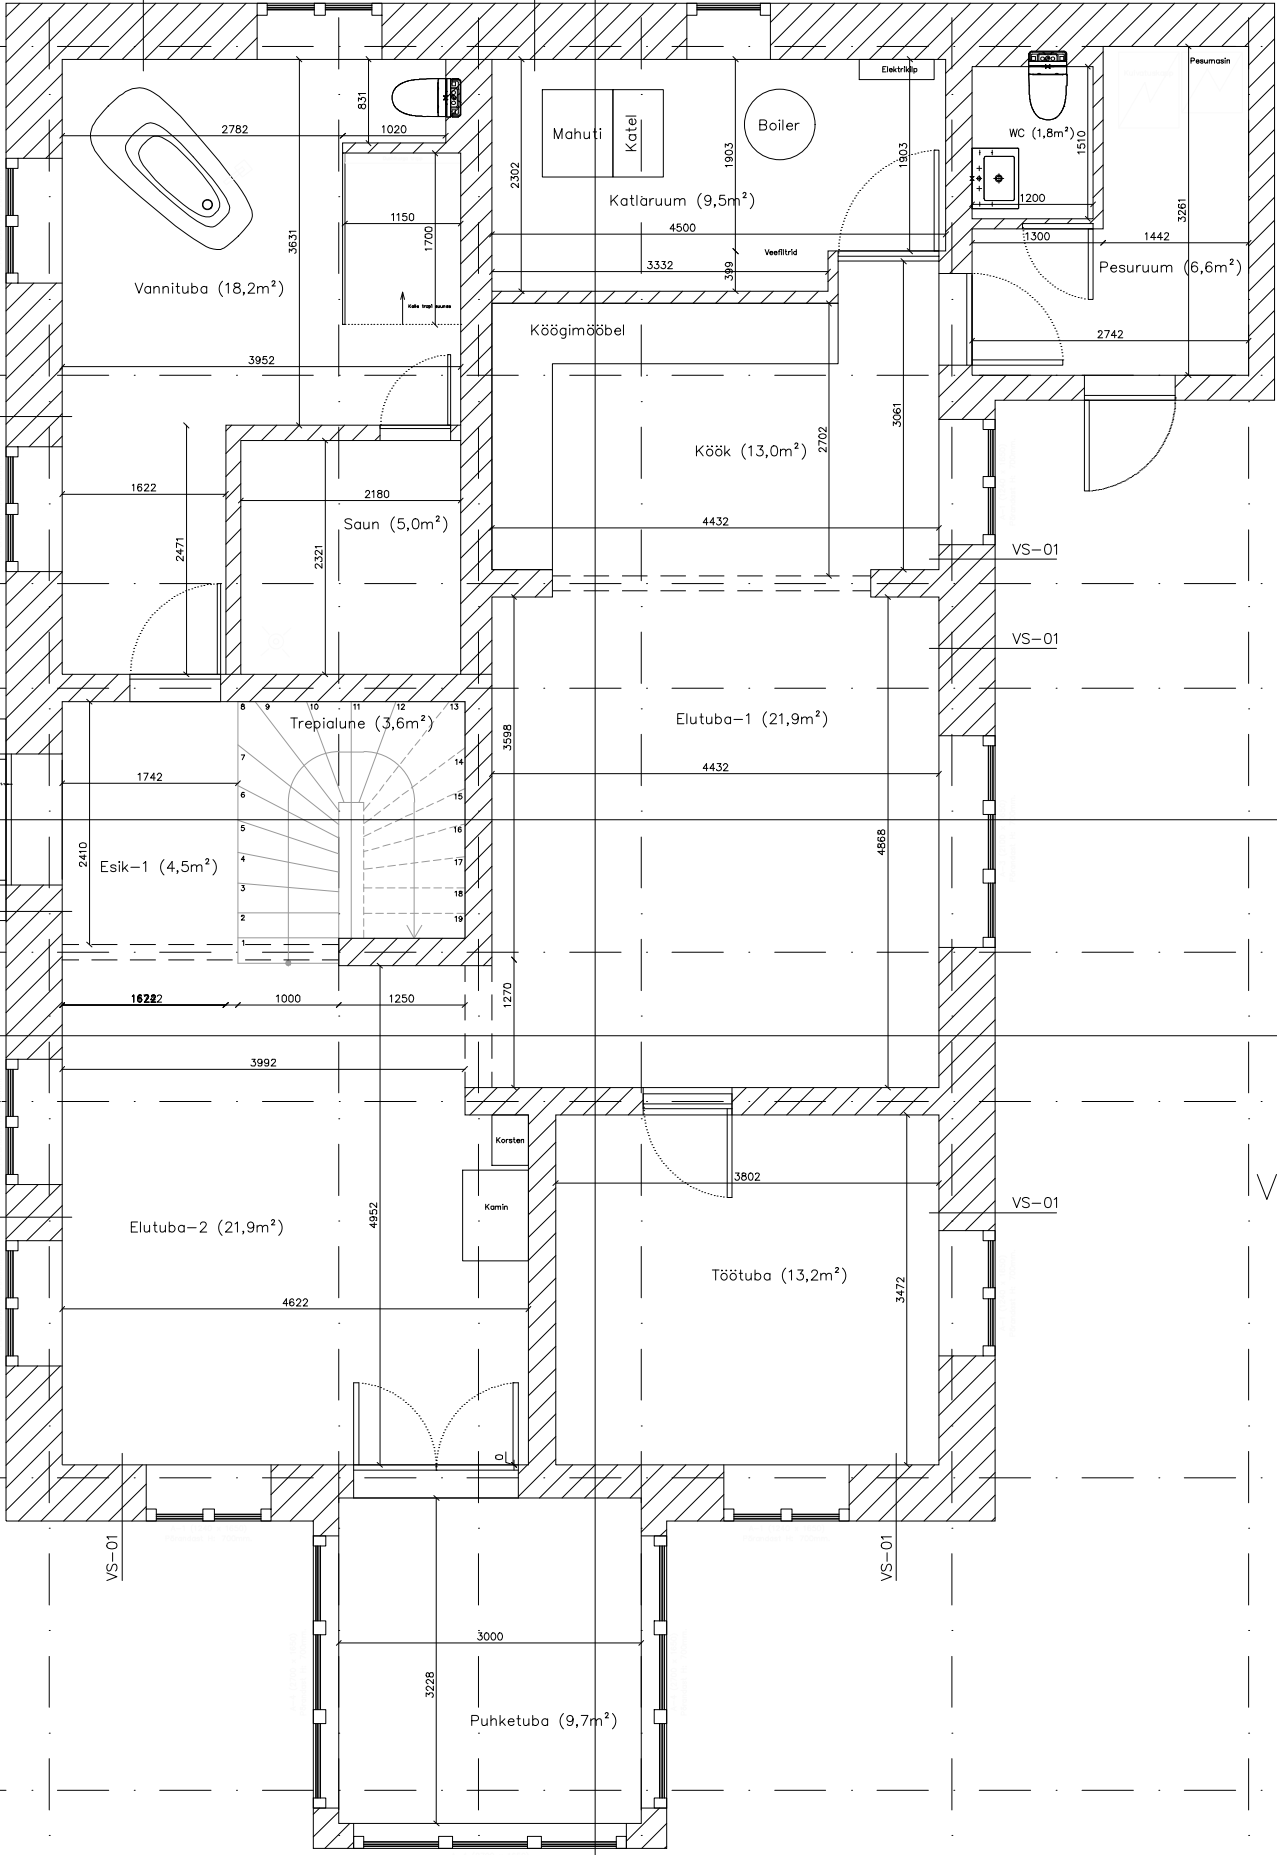

2782

831

1020

1150

1700

2302

1903

1510

3631

3952

4500

3332

398

1903

1300

1442

3281

1622

2180

2321

4432

2702

3061

2742

2471

2410

1742

4432

4868

4868

1622

1000

1250

1270

3992

3992

3802

3472

3992

4652

4622

3000

3228






















































