


HOONE 2.KORRUSE PLAAN M 1:100

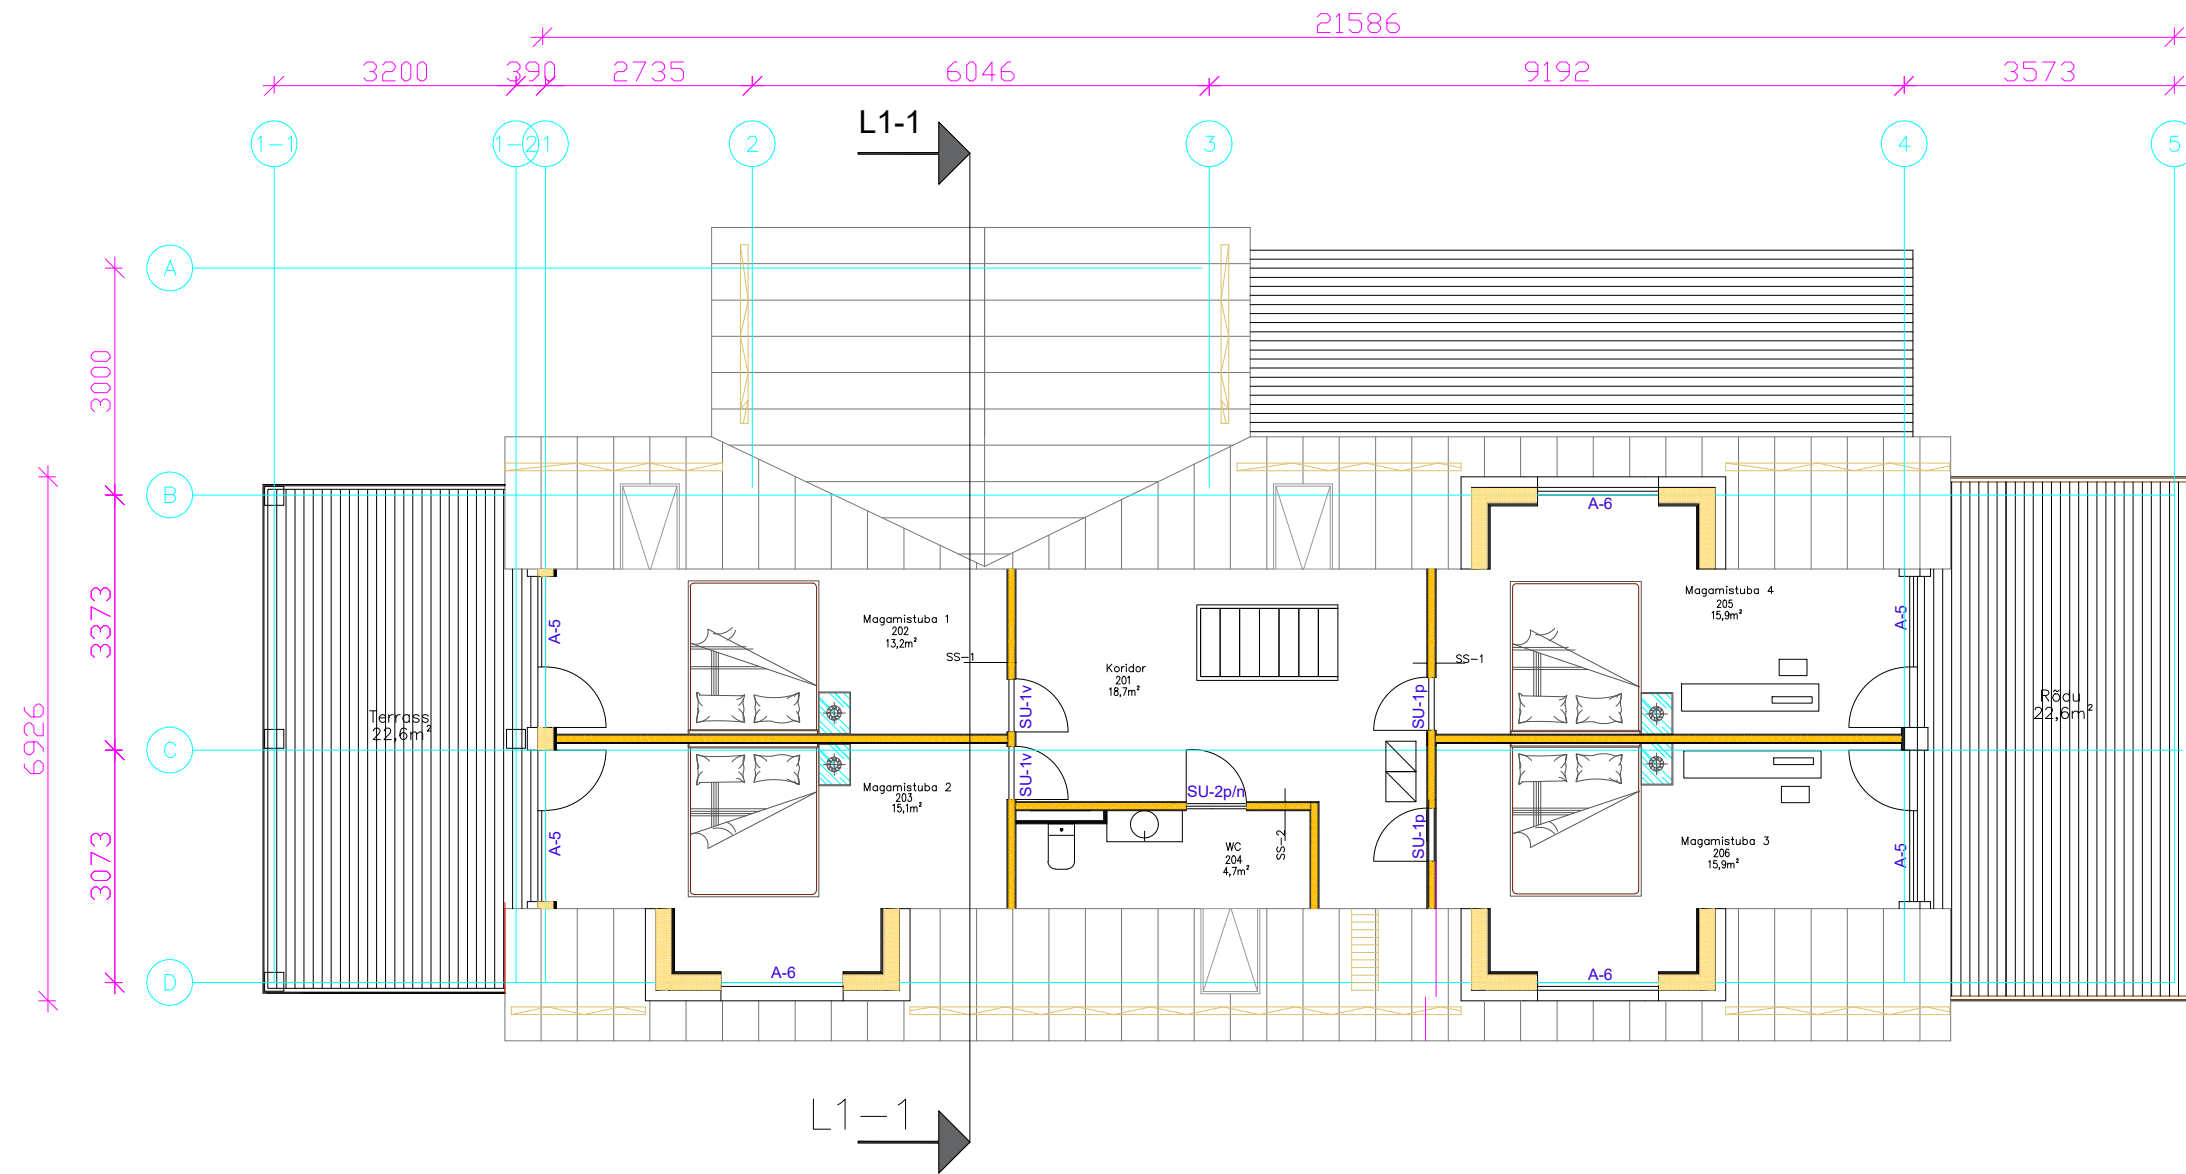

Ruumide eksplikatsioon

| Ruumi number | Ruum | Pindala, m ² |
|--------------|---------------|-------------------------|
| 201 | Koridor | 18,7 |
| 202 | Magamistuba 1 | 13,2 |
| 203 | Magamistuba 2 | 13,2 |
| 204 | WC/Dušš | 4,7 |
| 205 | Magamistuba 3 | 15,9 |
| 206 | Magamistuba 4 | 15,9 |
| KOKKU | | 81,6 |