





Mere põik 4
29501:001:0474

Mere põik 3a
29501:007:1765

Mere põik 1b
29501:007:0408

Põllu


Mere põik 3b
29501:007:1686

Liivaranna tee
29501:007:1682

Liivaranna tee
29501:007:1682

Liivaranna tee
29501:007:1685


Mere põik L1
29501:001:0454

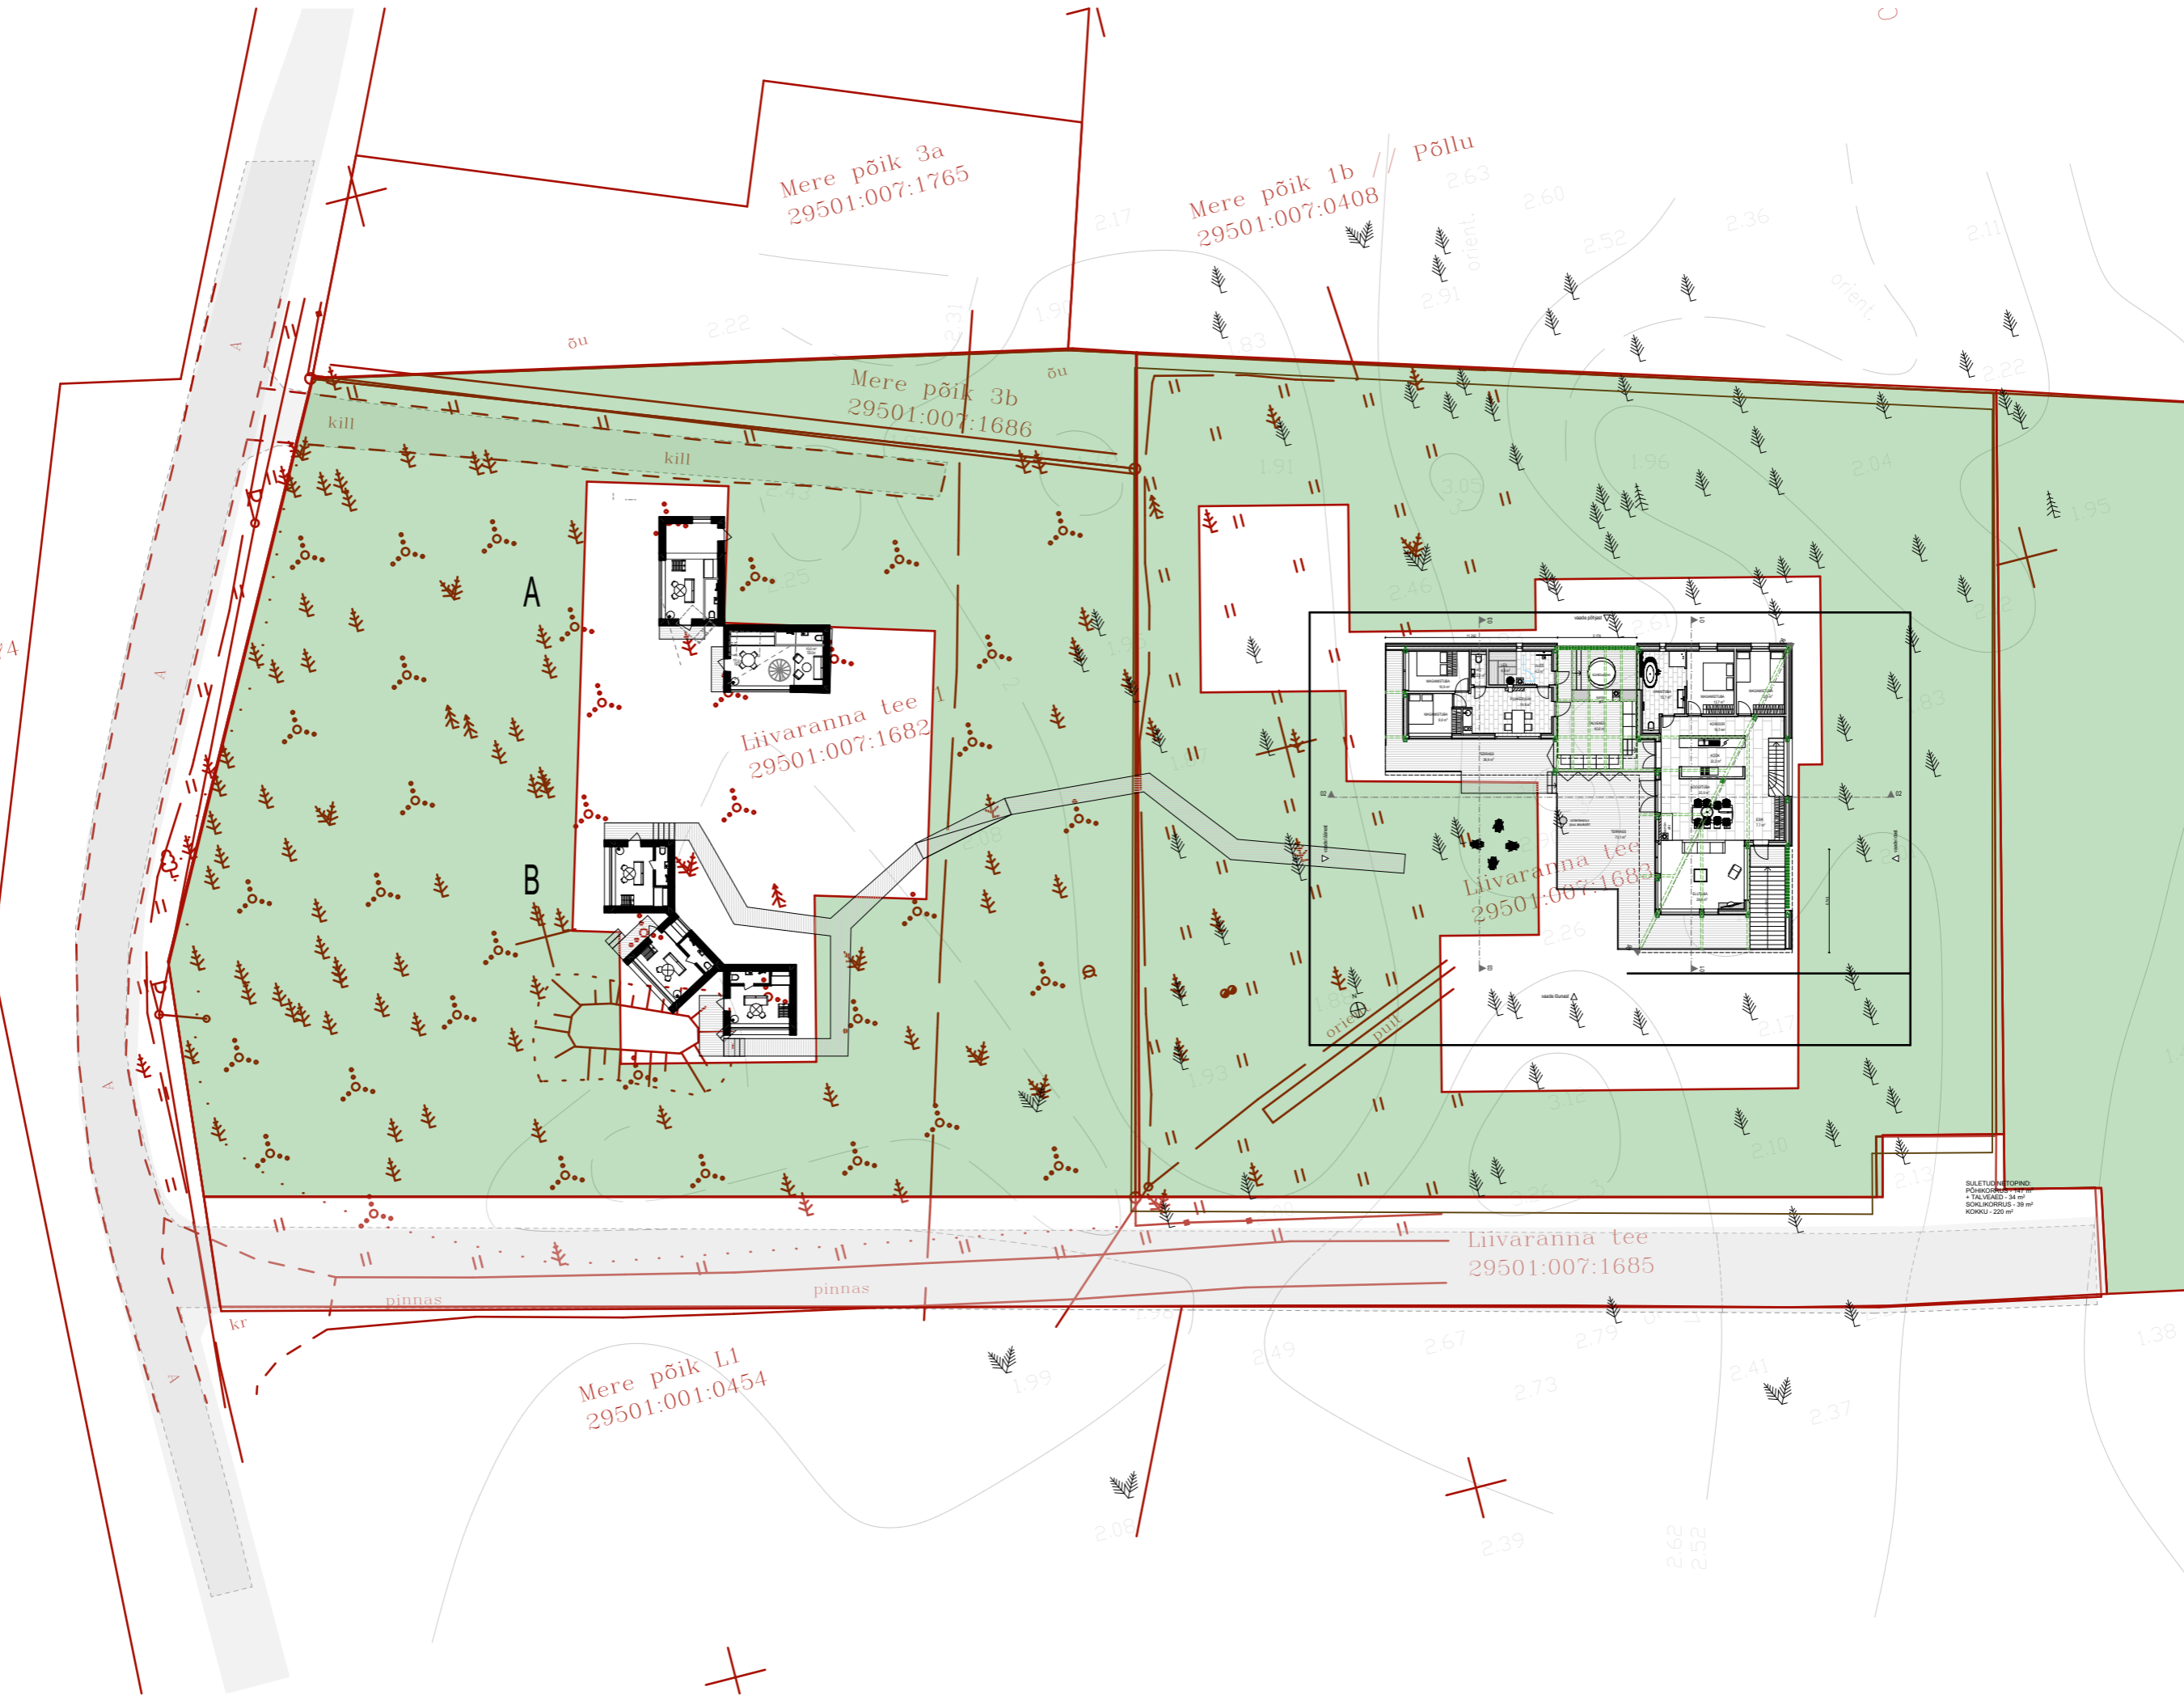

SULETUUD TOOPING
PÕHIOLEKUPID
- TALVEAED - 34 m²
- SOOLAKORRUS - 28 m²
KOKKU - 220 m²





A

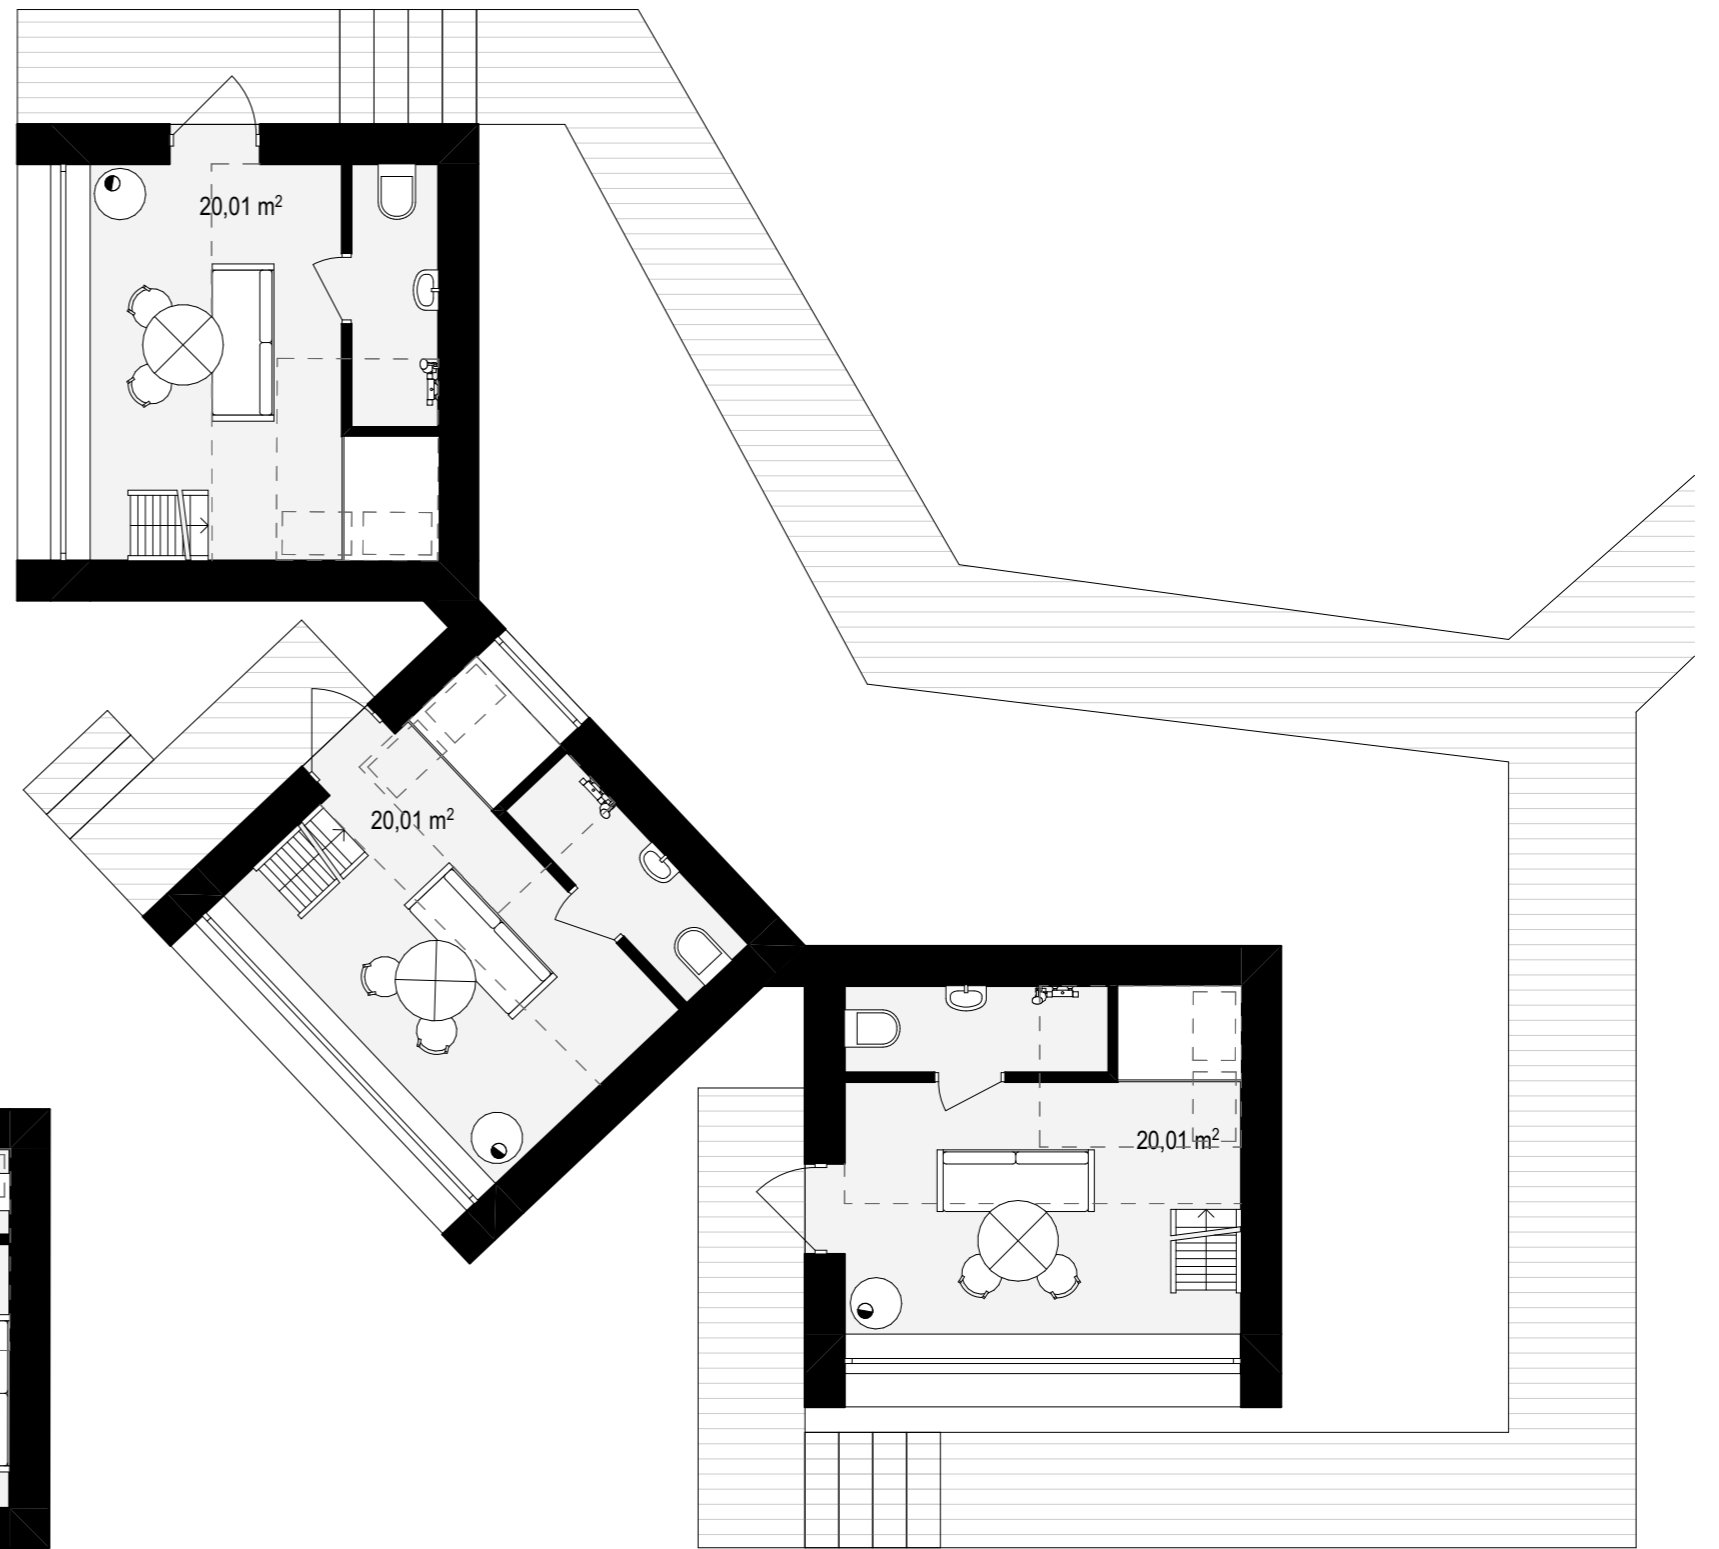

B

A

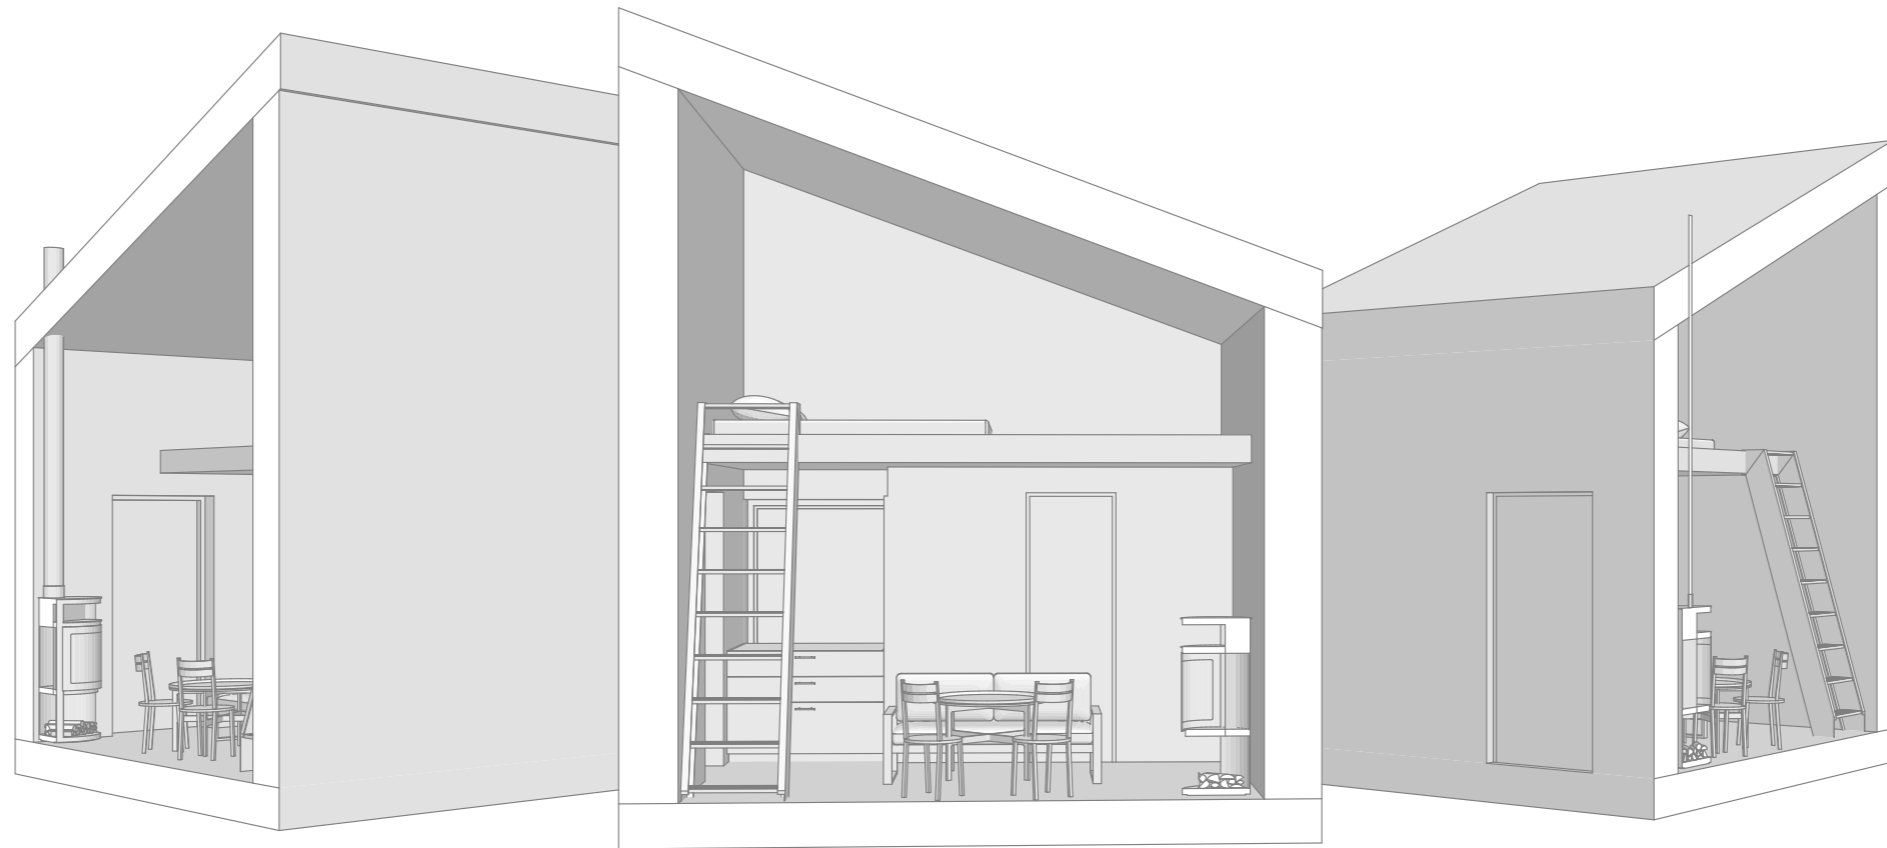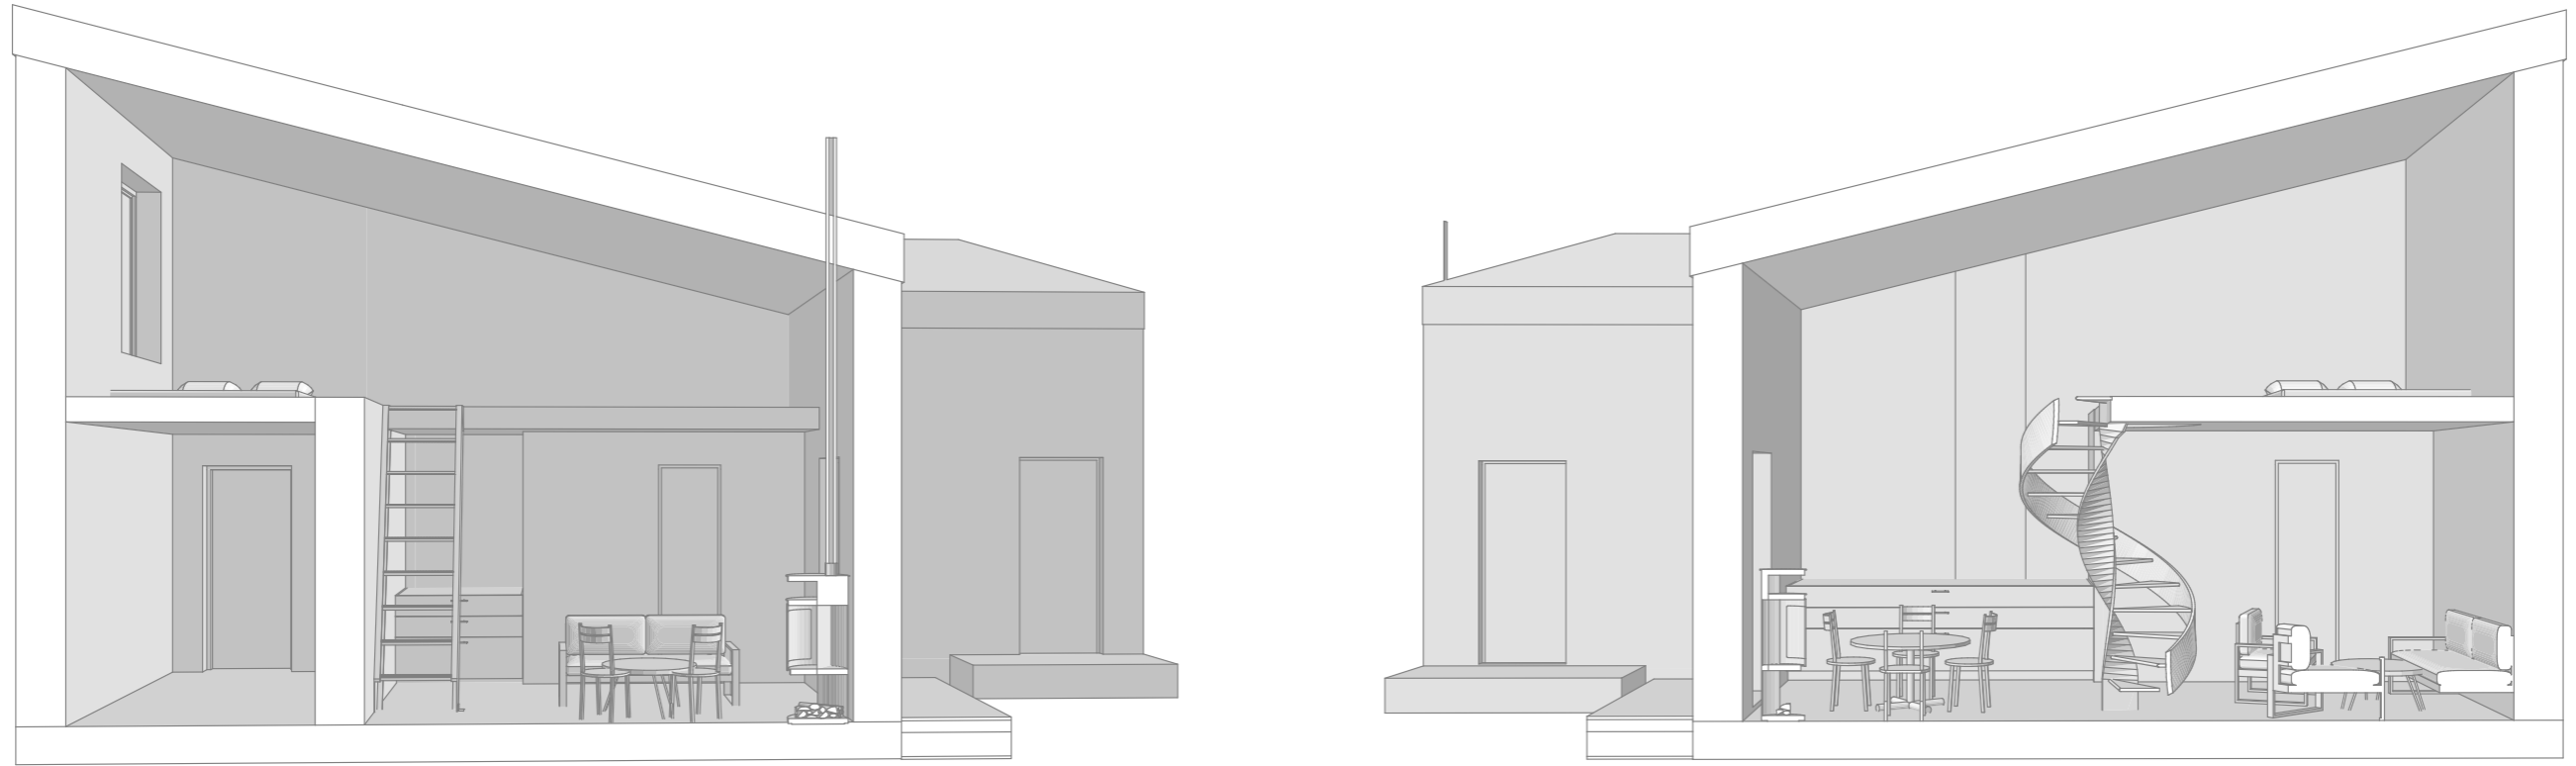

B