

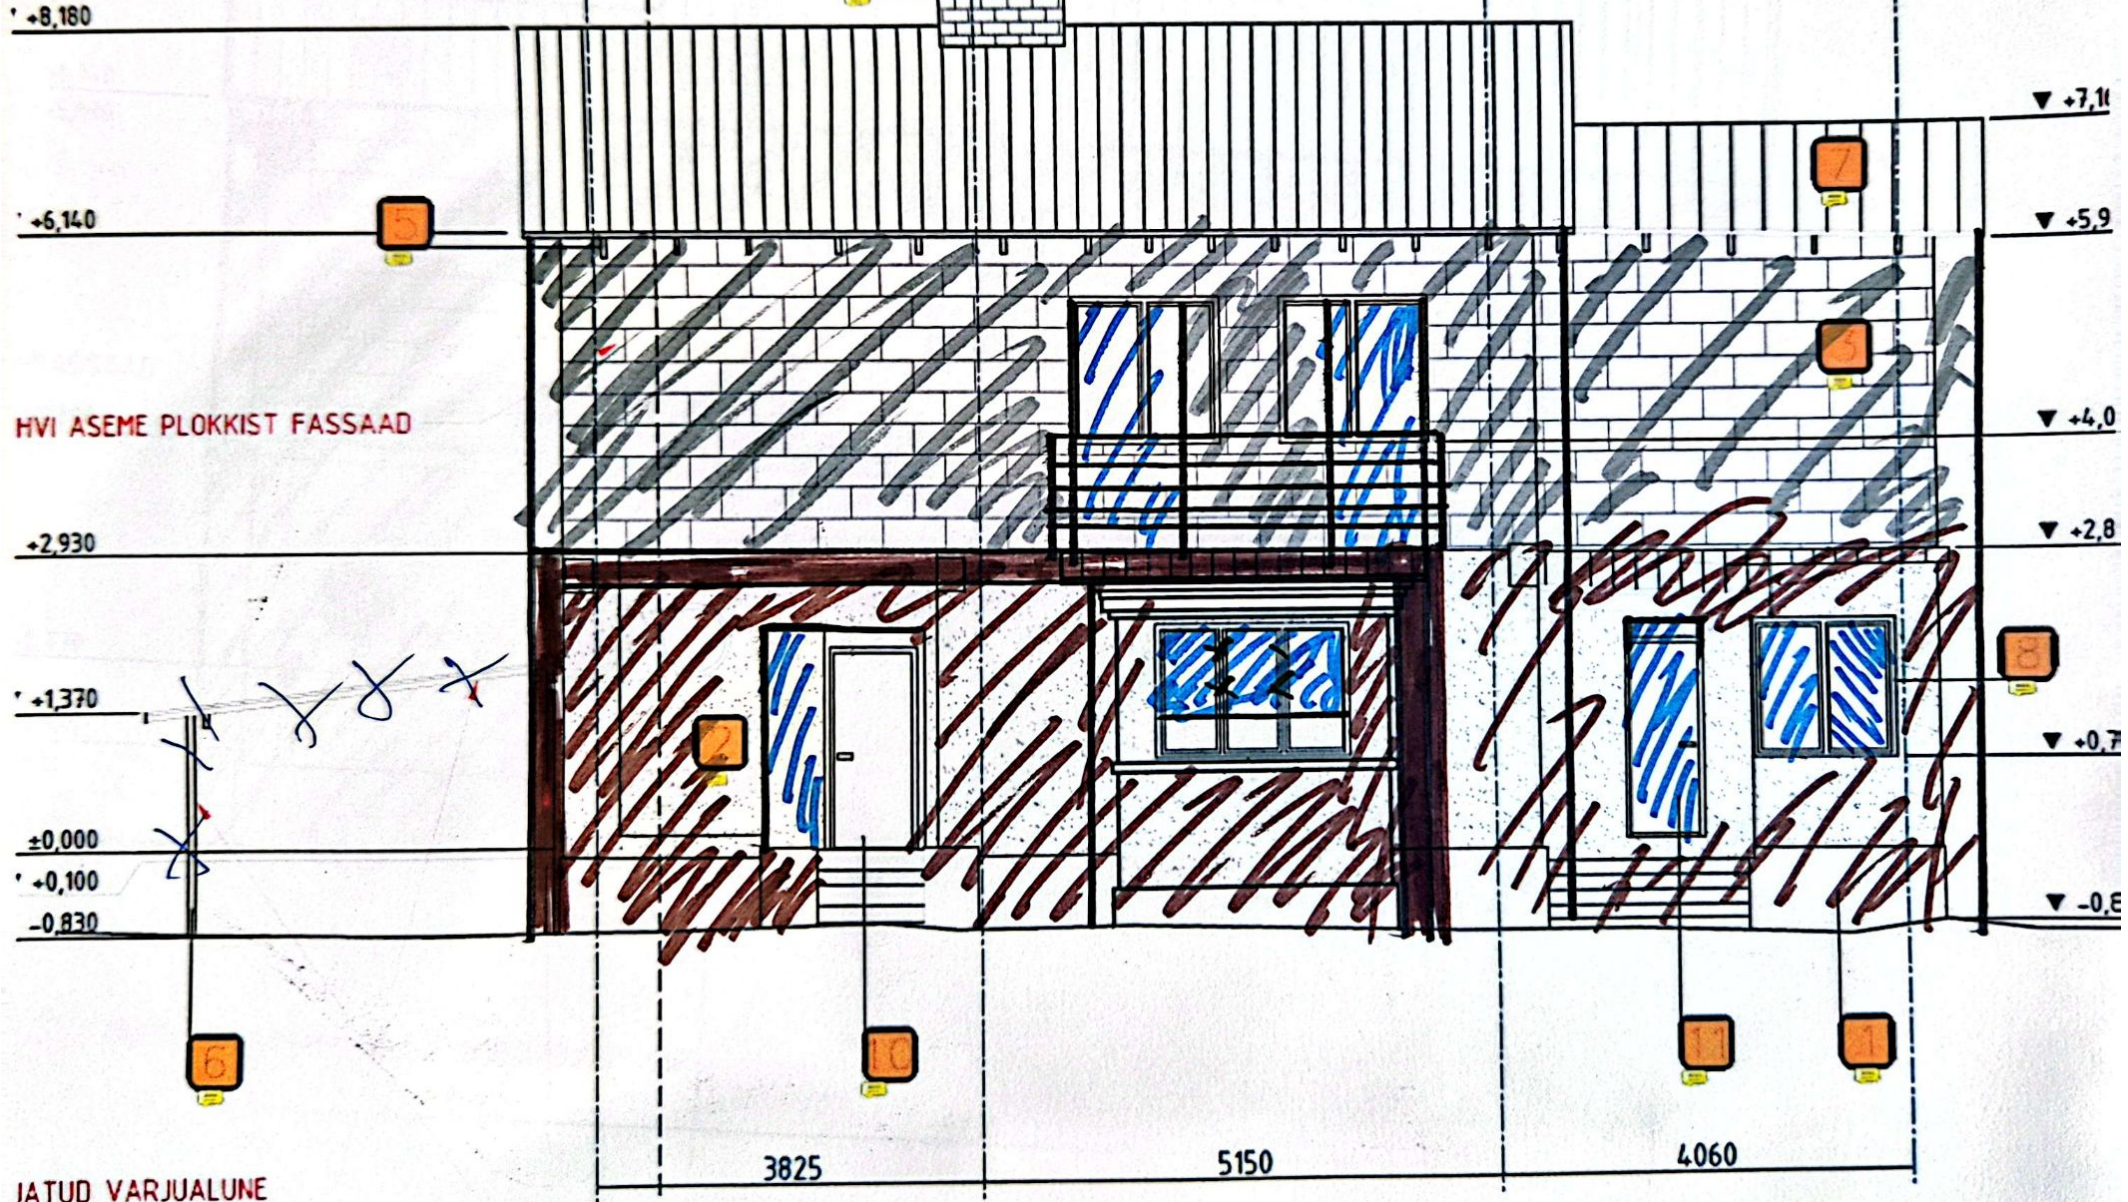


VAADE LOODEST

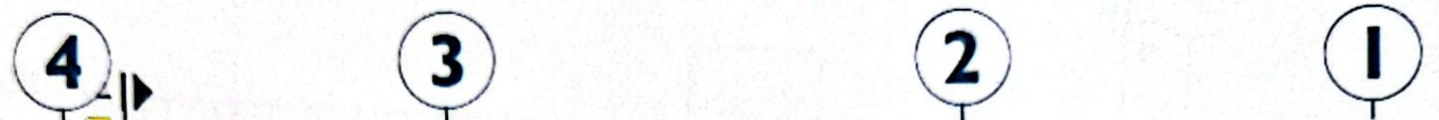

HVI ASEME PLOKKIST FASSAAD

JATUD VARJUALUNE

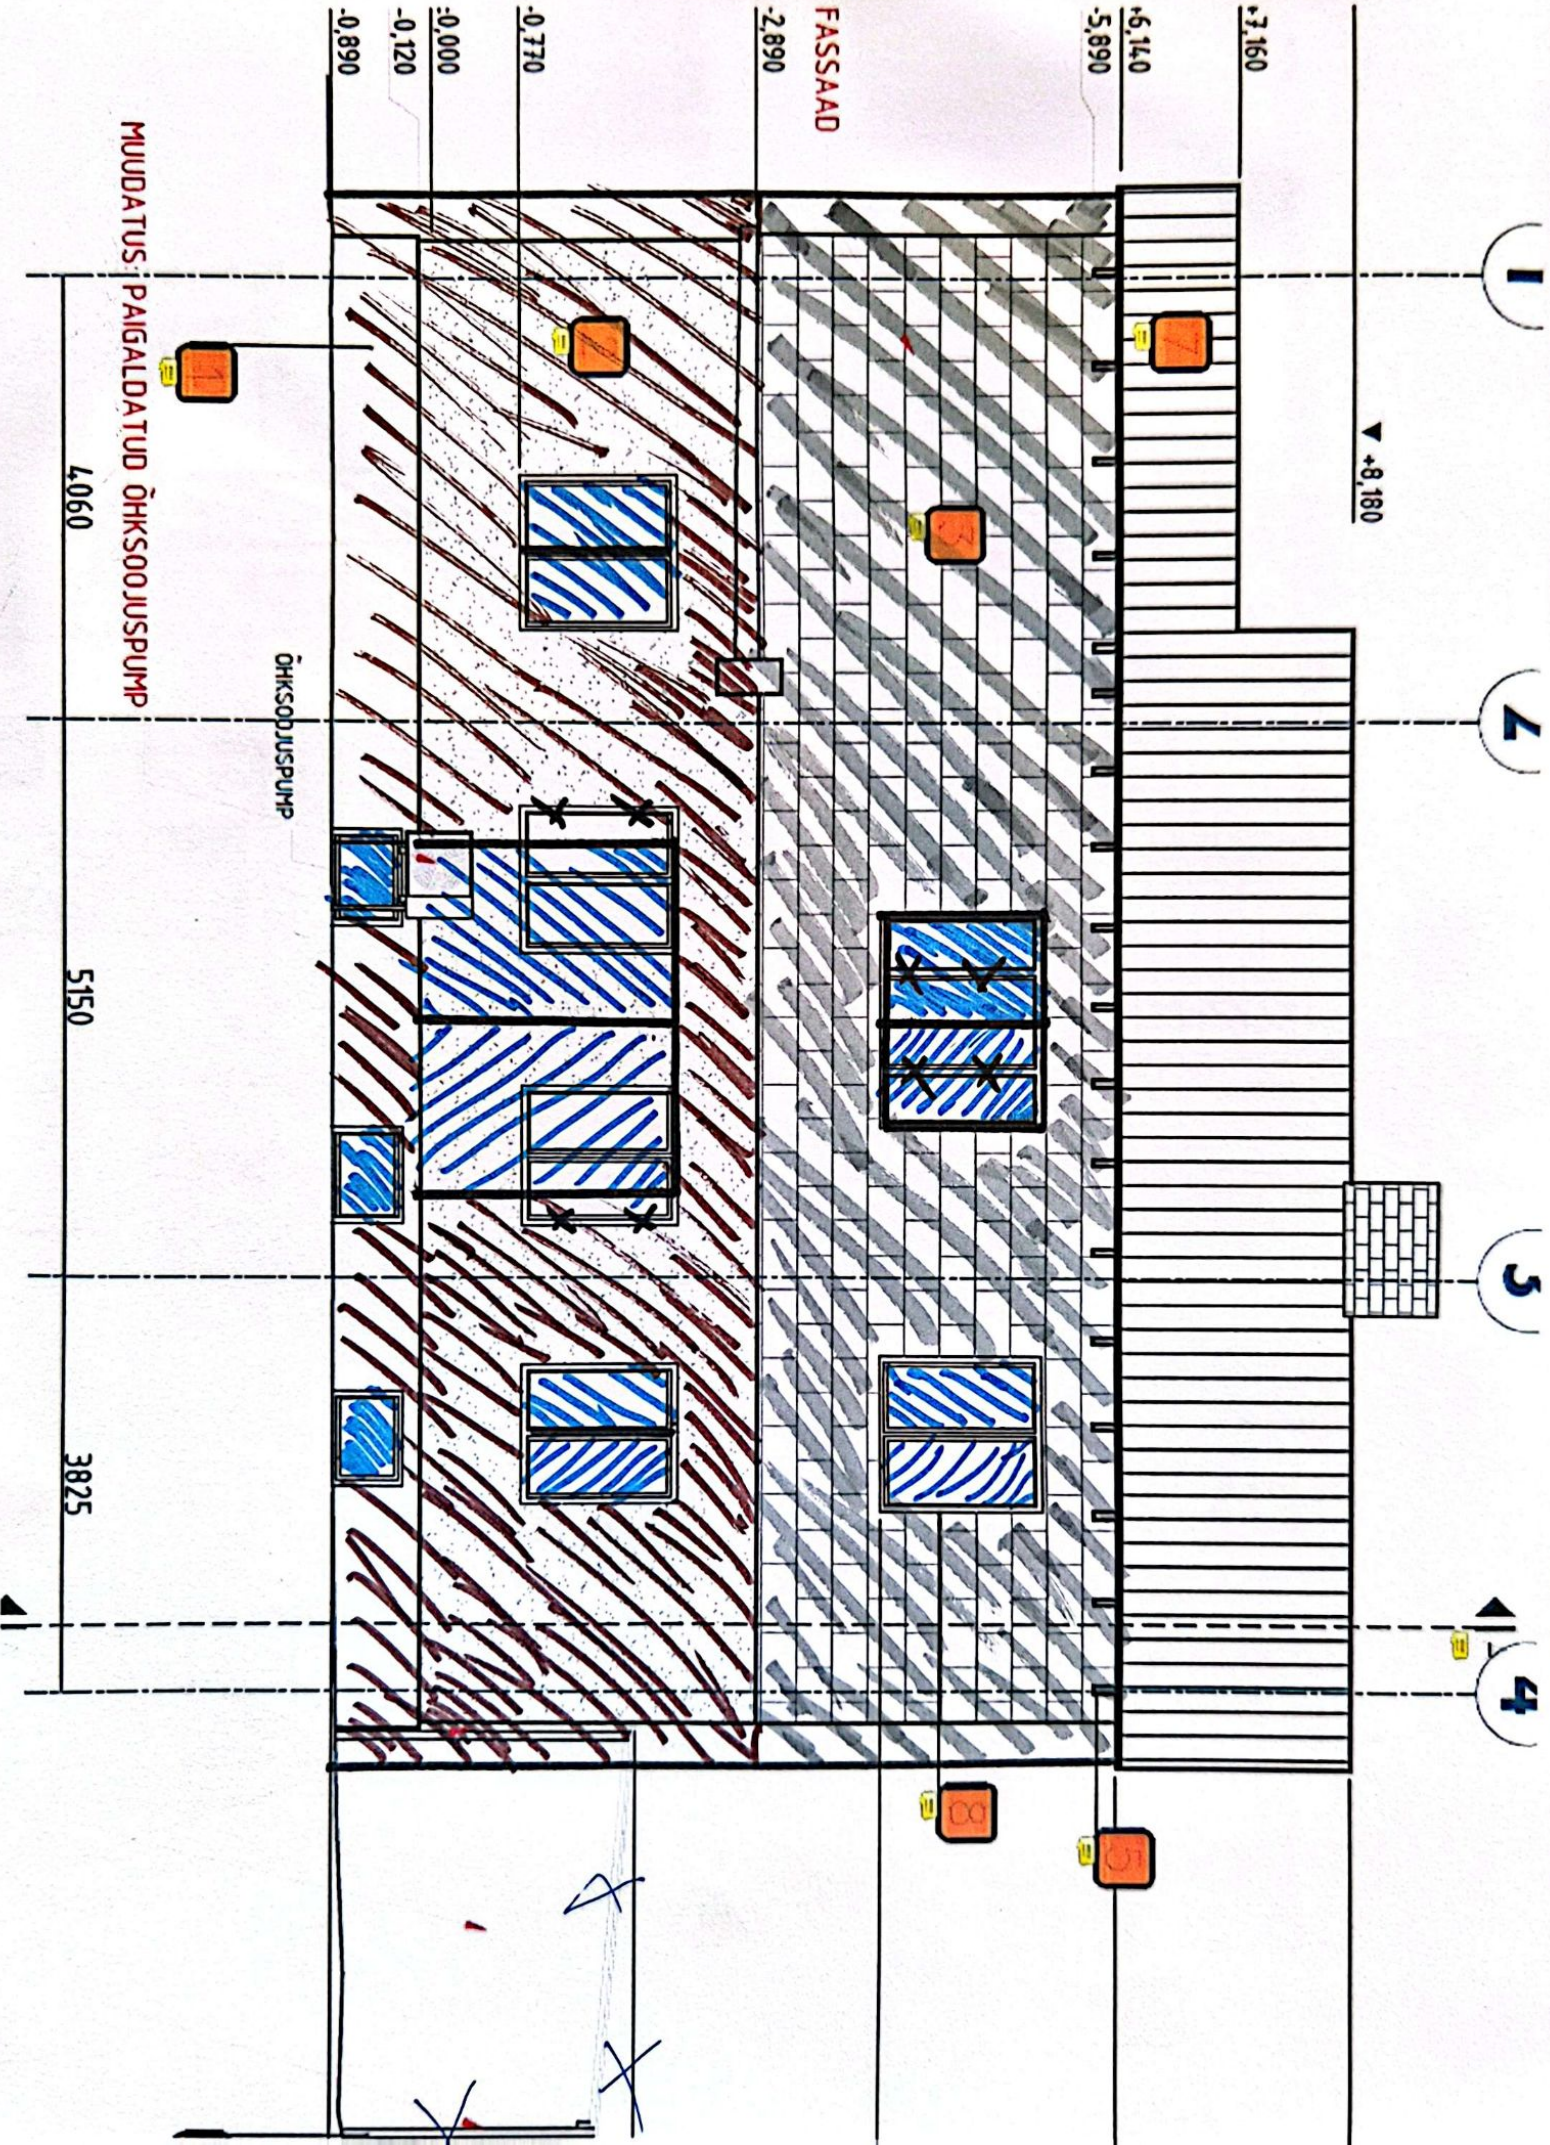

MUDAATUS: PAIGALDATUD ÕHKSÕOJUSPUMP

FASSAAD

ÕHKSÕOJUSPUMP

4060

5150

3825

▼ +8,180

+7.160

+6.140

-5.890

-2.890

-0.770

-0.000

-0.120

-0.890

1


2

3

4

MUUDATUS: KROHVI ASEME TELLISEST FASSAAD

ASEME PLOKKIST FASSAAD

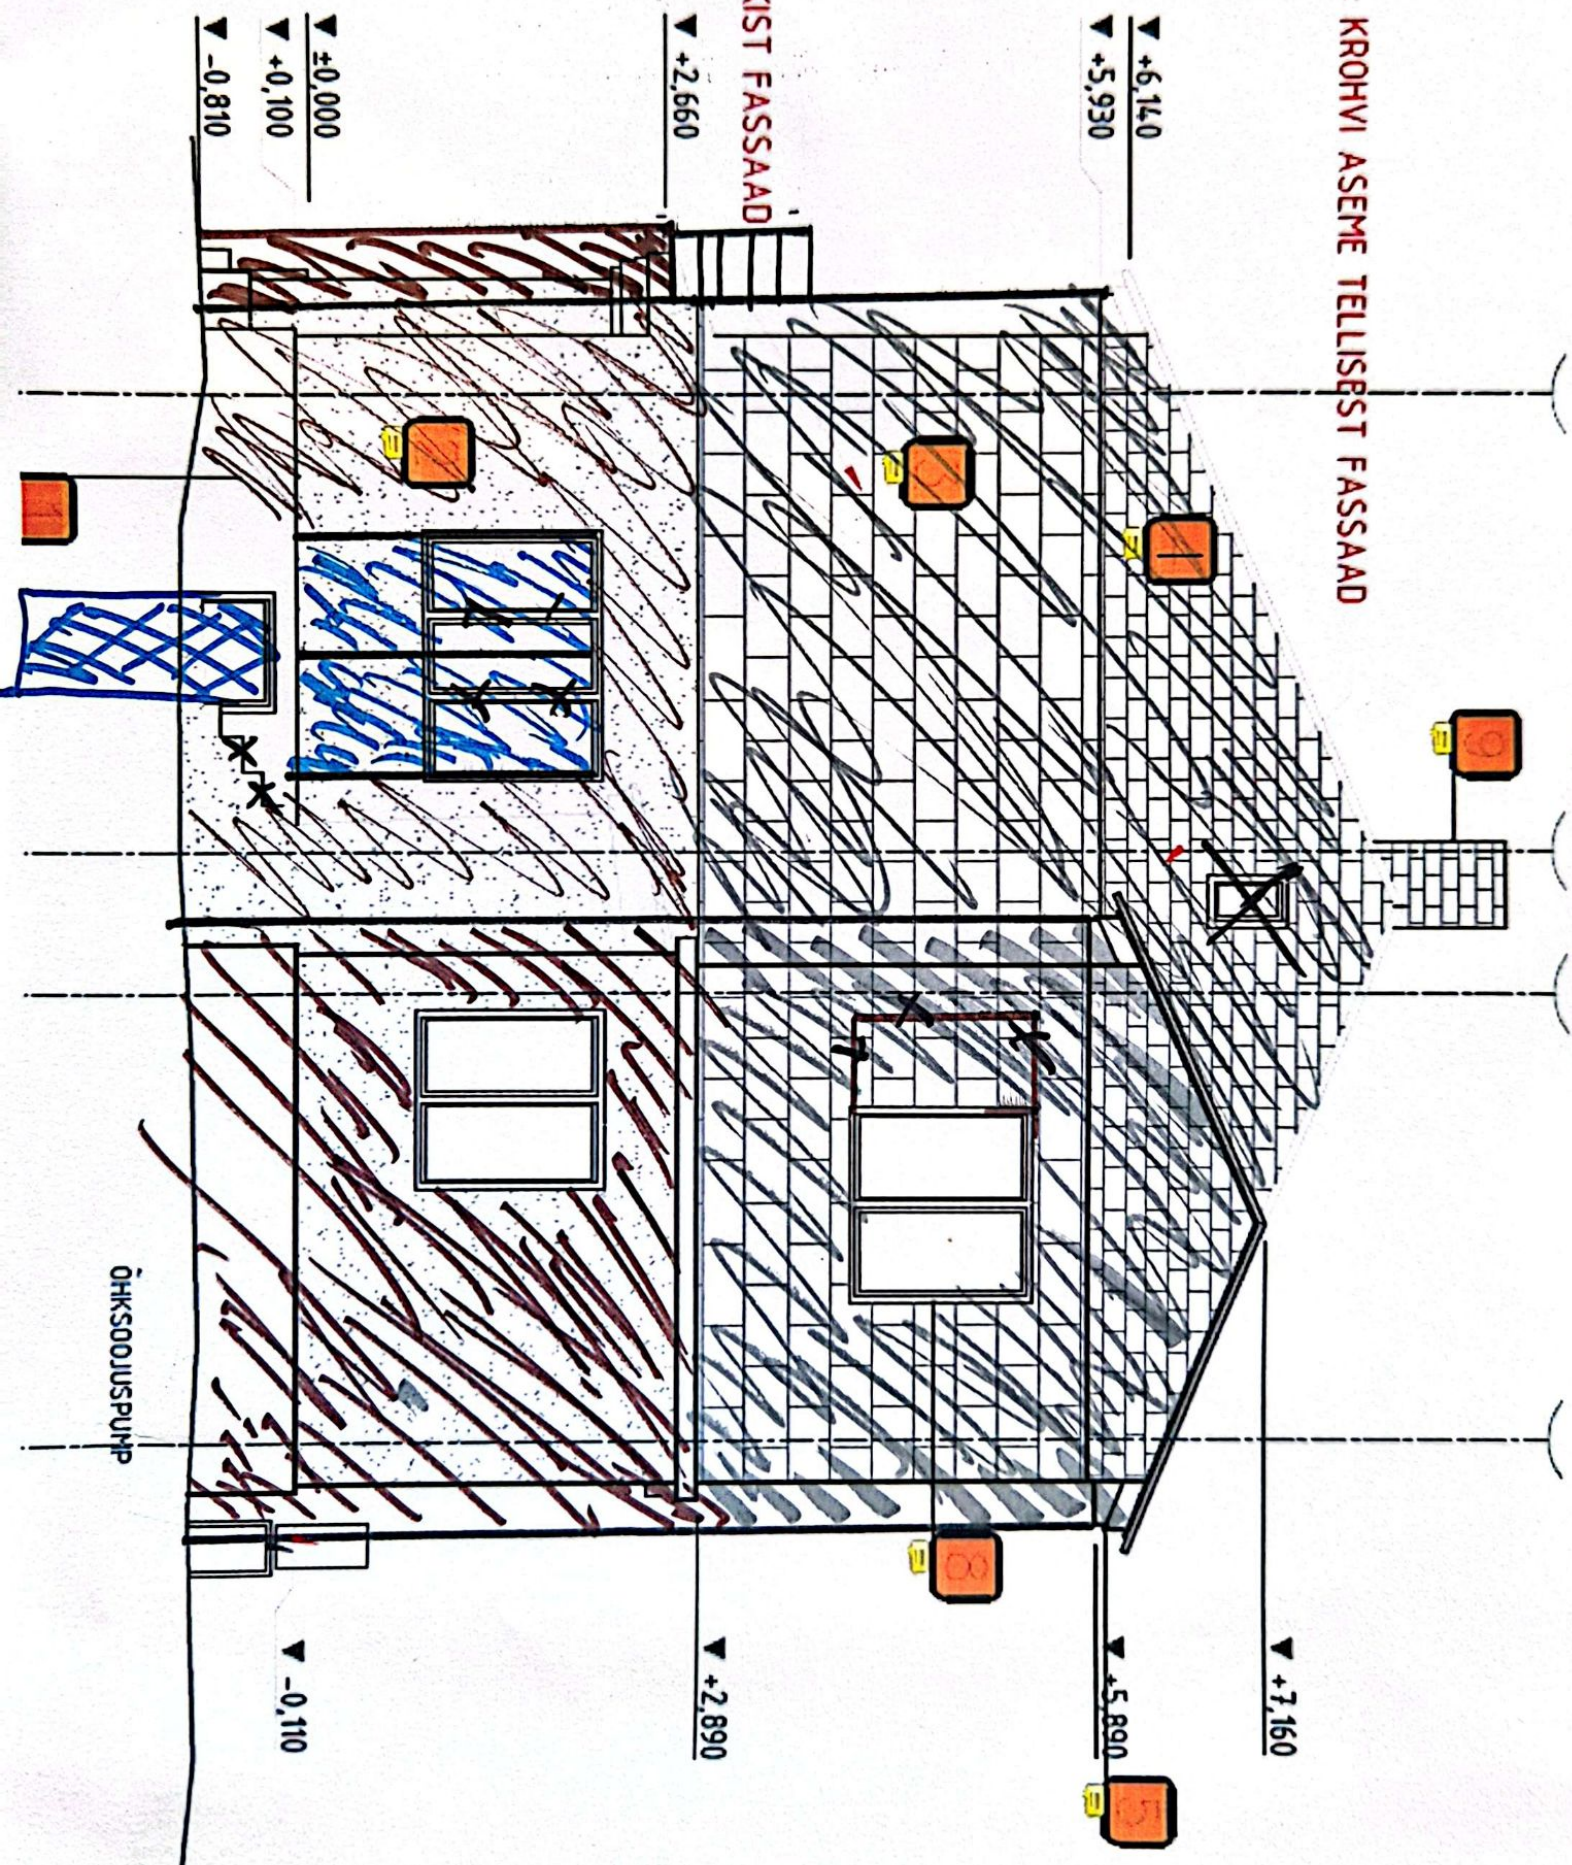

D C B A

MUUDATUS: KROHVI ASEME TELLISEST FASSAAD

1 ASEME PLOKKIST FASSAAD

▼ +8,180


▼ +6,100

▼ +4,020

▼ +2,890

▼ +1,460

▼ +0,000

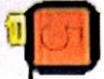

▼ +6,140
▼ +5,890




▼ +2,660
▼ +2,250

▼ +1,370

▼ -0,110

▼ -0,760


ÕHKSOOJUSPUMP

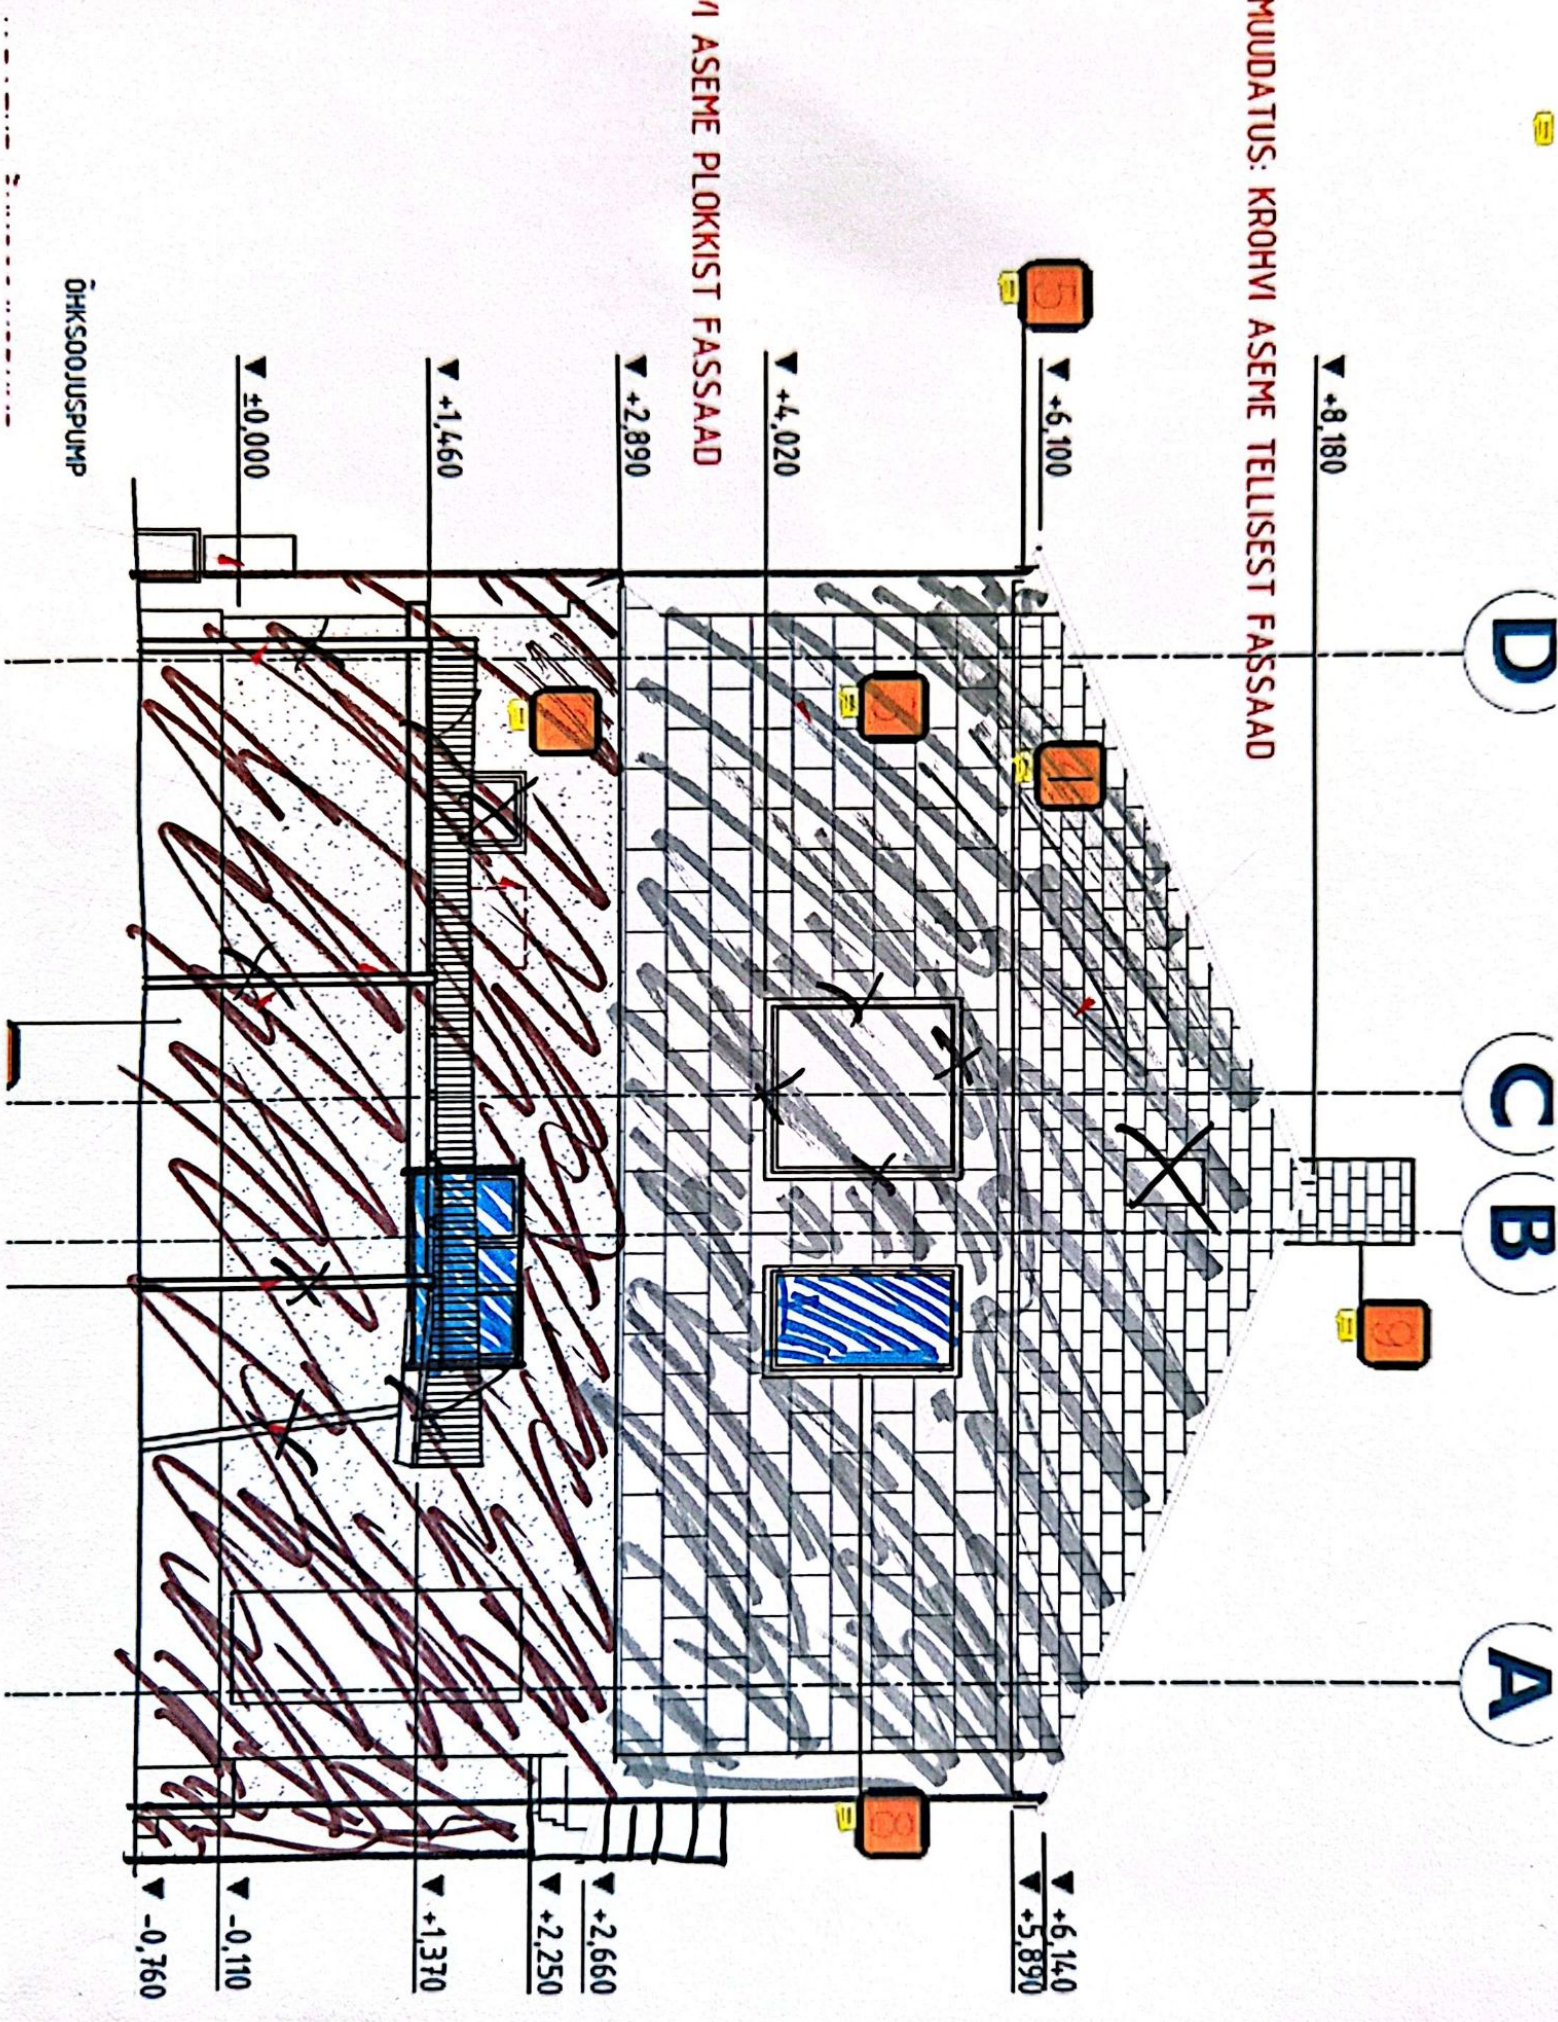


3465 1095 3535
 330 3465 815 840 220 3260 450430
 2275 1395 435 1060 275 1945 1495 420

350 1525 210 1880 450 5150 46050 1295 115 1905 320
 435 1440 480 770 835 1515 405 1940 380 1825 200 870 975 705 39553010080

OHK500JUSPUMP

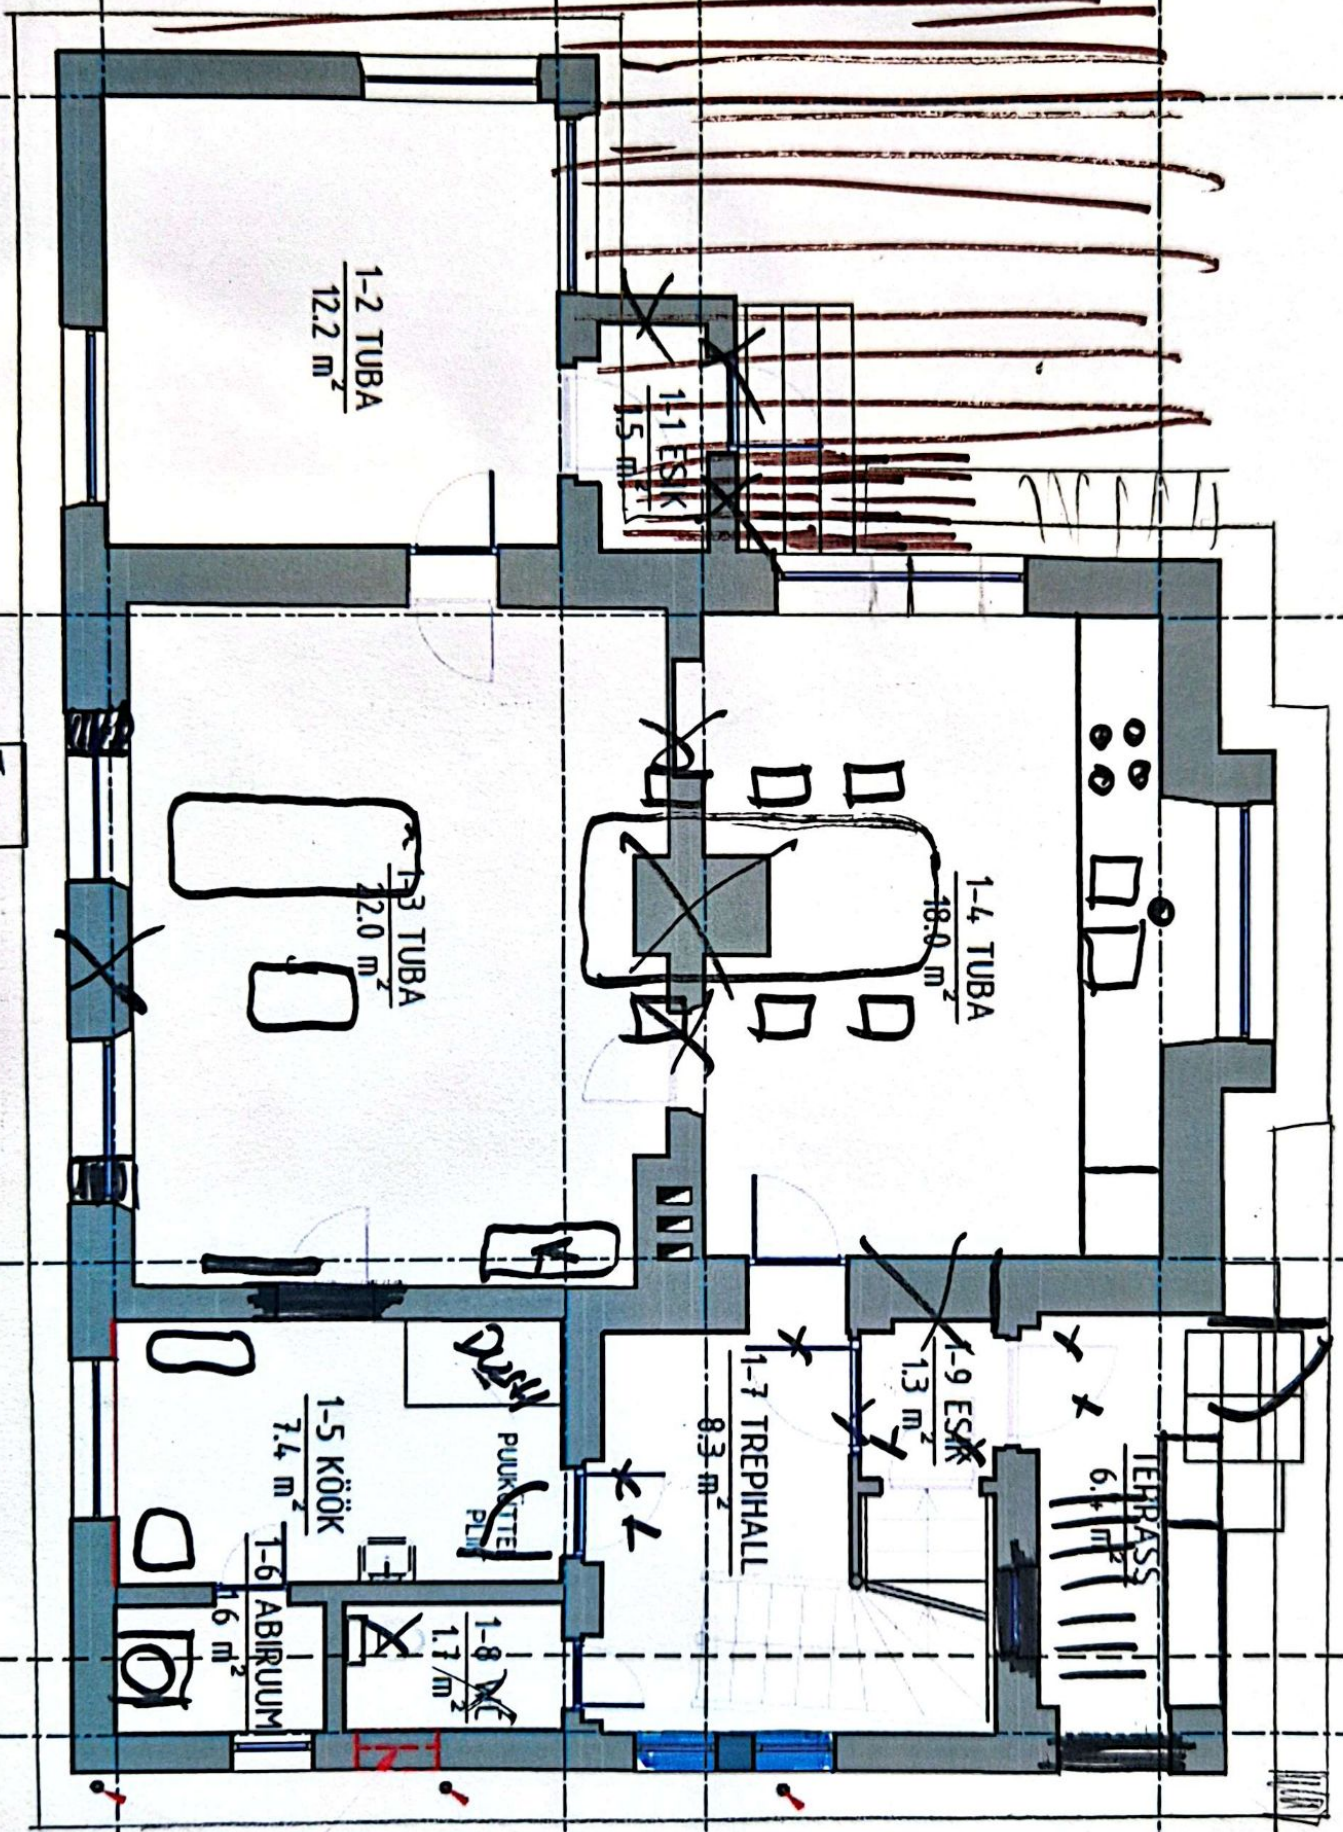

	3465	1095	3535	
375	3260	375 590250	3695	330
1385	1500	1105	4820	895

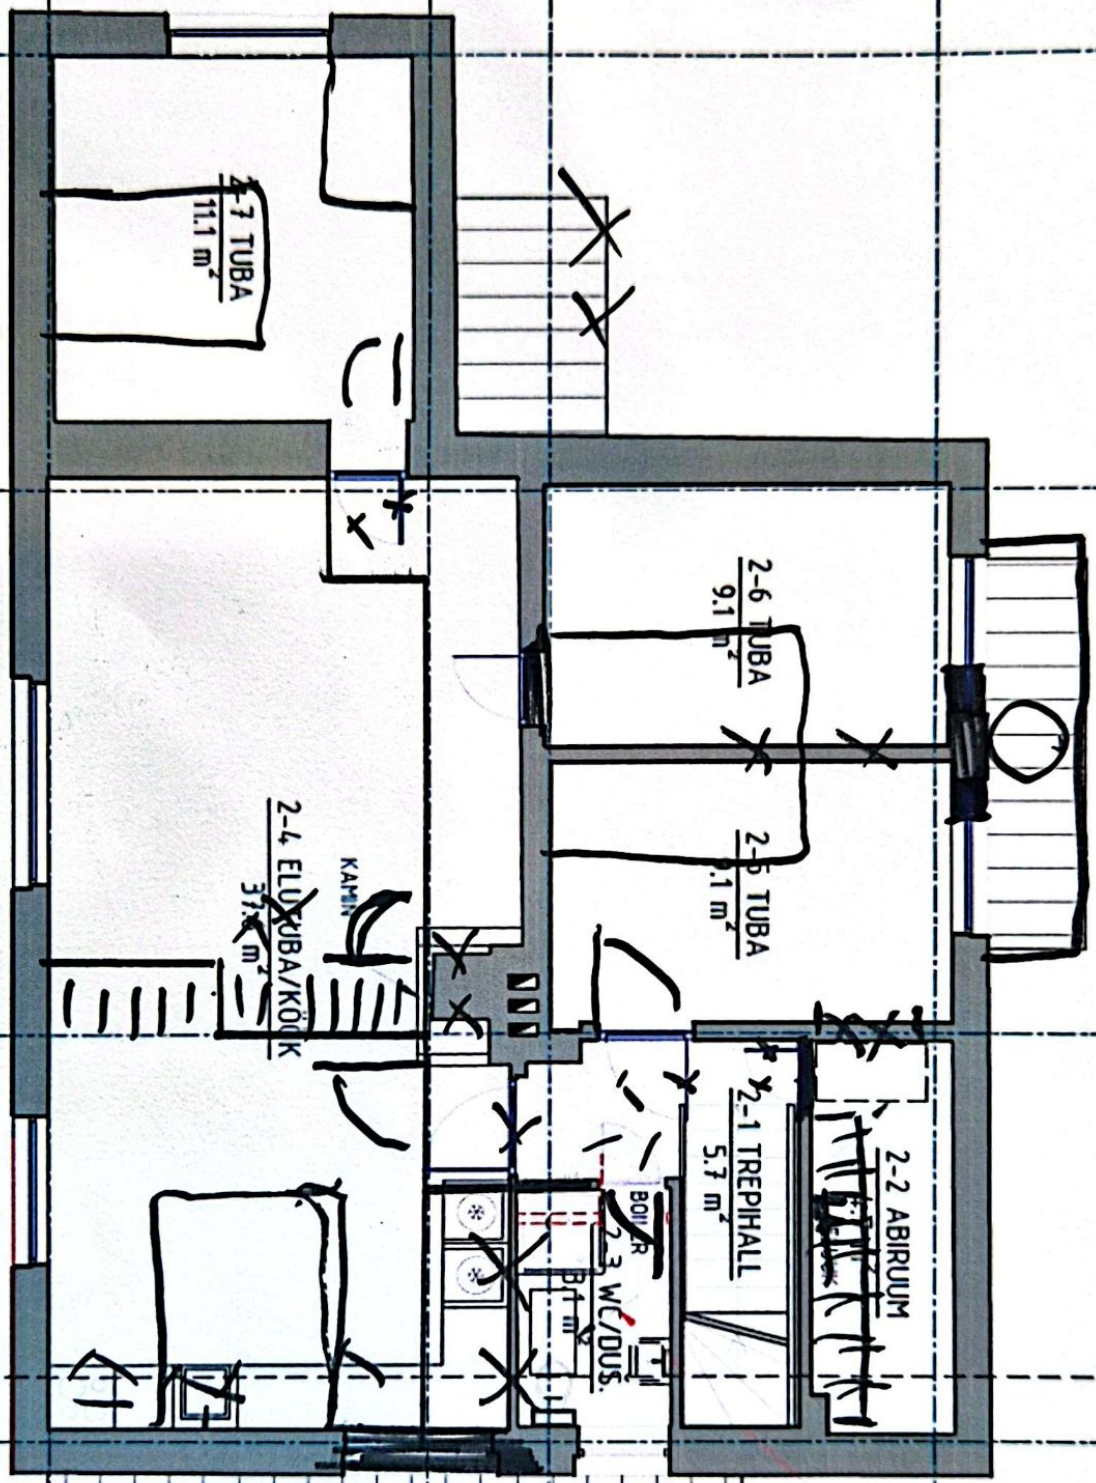

420	3390	555	6230	2000	8970	1440	1940	405
	4060			5150		17870		3825

420	3595	405	2460	165	2460	165	3690	400
		1085	1500	595	1500		5070	

4145

4110

