


1:20

A - A  
1:20

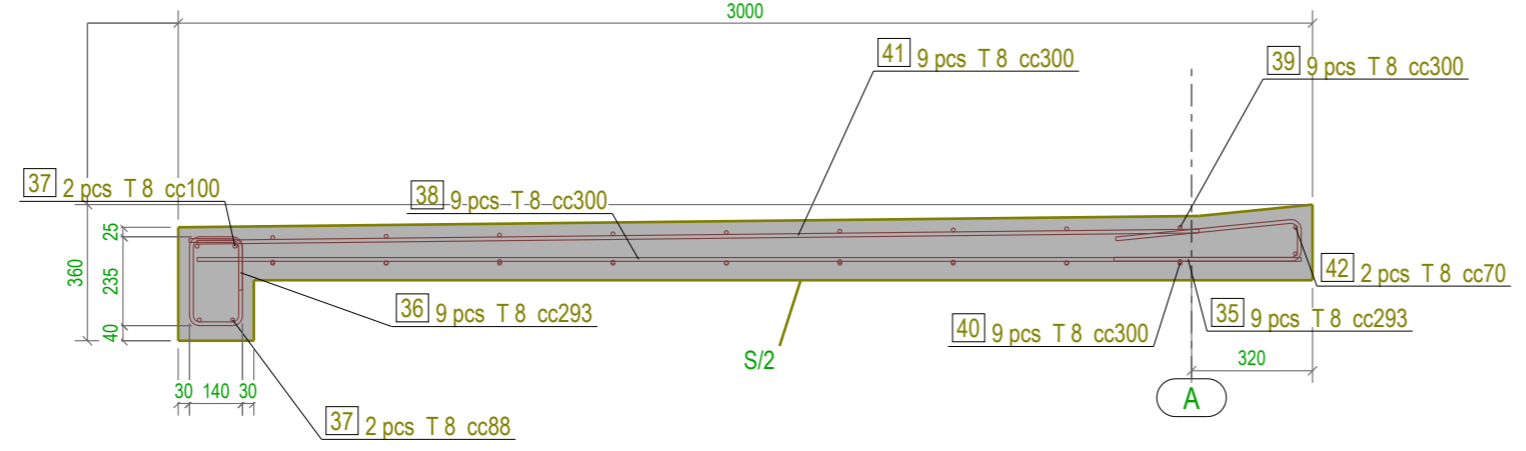

### REBAR BENDING SCHEDULE

Pos	Diameter	Number	Grade	Length	Kg/p	Weight	Bending shape
38	8	9	B500B	2920	1.15	10.4	
40	8	9	B500B	2240	0.89	8.0	
41	8	9	B500B	2650	1.05	9.4	
35	8	9	B500B	1050	0.42	3.7	
36	8	9	B500B	930	0.37	3.3	
37	8	4	B500B	2680	1.06	4.2	
39.1	8	2	B500B	1950	0.77	1.5	
39.2	8	2	B500B	1960	0.77	1.5	
39.3	8	2	B500B	1960	0.77	1.5	
39.4	8	2	B500B	1960	0.77	1.5	
39.5	8	2	B500B	1970	0.78	1.6	
39.6	8	2	B500B	1970	0.78	1.6	
39.7	8	2	B500B	1970	0.78	1.6	
39.8	8	2	B500B	1980	0.78	1.6	
39.9	8	2	B500B	1980	0.78	1.6	
42	8	2	B500B	2680	1.06	2.1	
Total:						55.1	