


▽ +5.500
 ▽ +4.650
 ▽ +3.350
 ▽ +2.350
 ▽ +1.300
 ▽ +0.998
 ▽ -0.300

▽ +5.500
 ▽ +3.100
 ▽ +2.400
 ▽ +0.700
 ▽ +0.998
 ▽ -0.300

VAADE P2HJAST

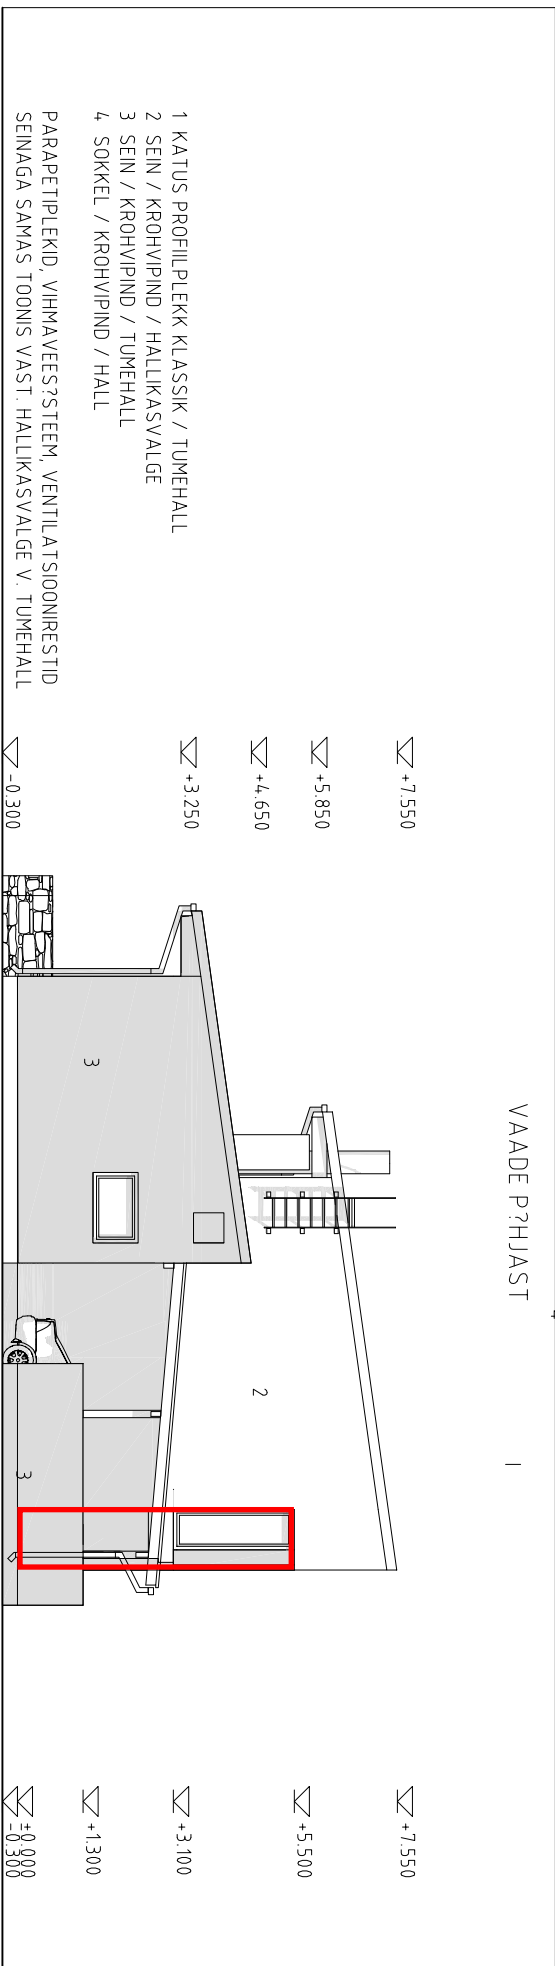

▽ +7.550
 ▽ +5.850
 ▽ +4.650
 ▽ +3.250
 ▽ -0.300

▽ +7.550
 ▽ +5.500
 ▽ +3.100
 ▽ +1.300
 ▽ +0.998
 ▽ -0.300

- 1 KATUS PROFILPLEKK KLASSIK / TUMEHALL
- 2 SEIN / KROHVIPIND / HALLIKASVALGE
- 3 SEIN / KROHVIPIND / TUMEHALL
- 4 SOKKEL / KROHVIPIND / HALL

PARAPETIPEKID, VIHMAVEES?STEEM, VENTILATSIOONIRESTID
 SEINAGA SAMAS TOONIS VAST HALLIKASVALGE V. TUMEHALL