




3D vaade loodest

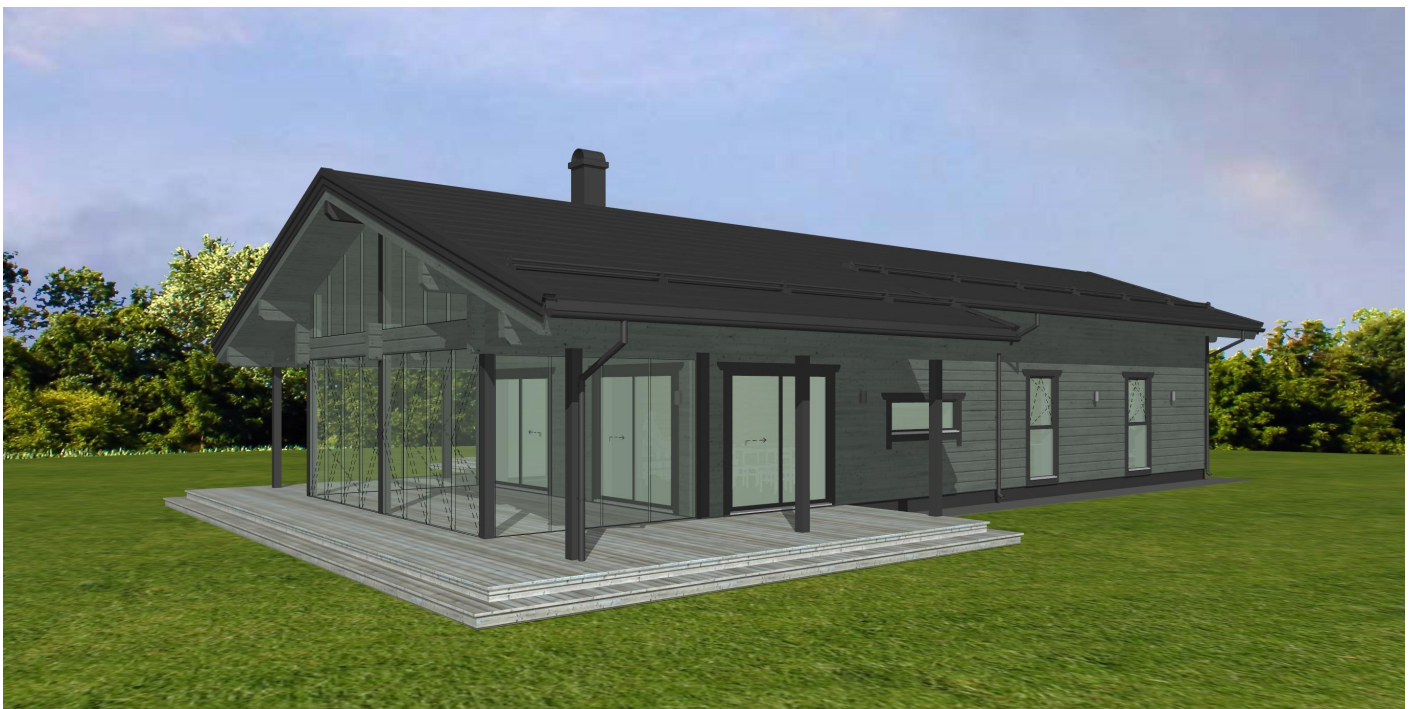



3D vaade edelast




3D vaade kirdest



3D Vaade kirdest

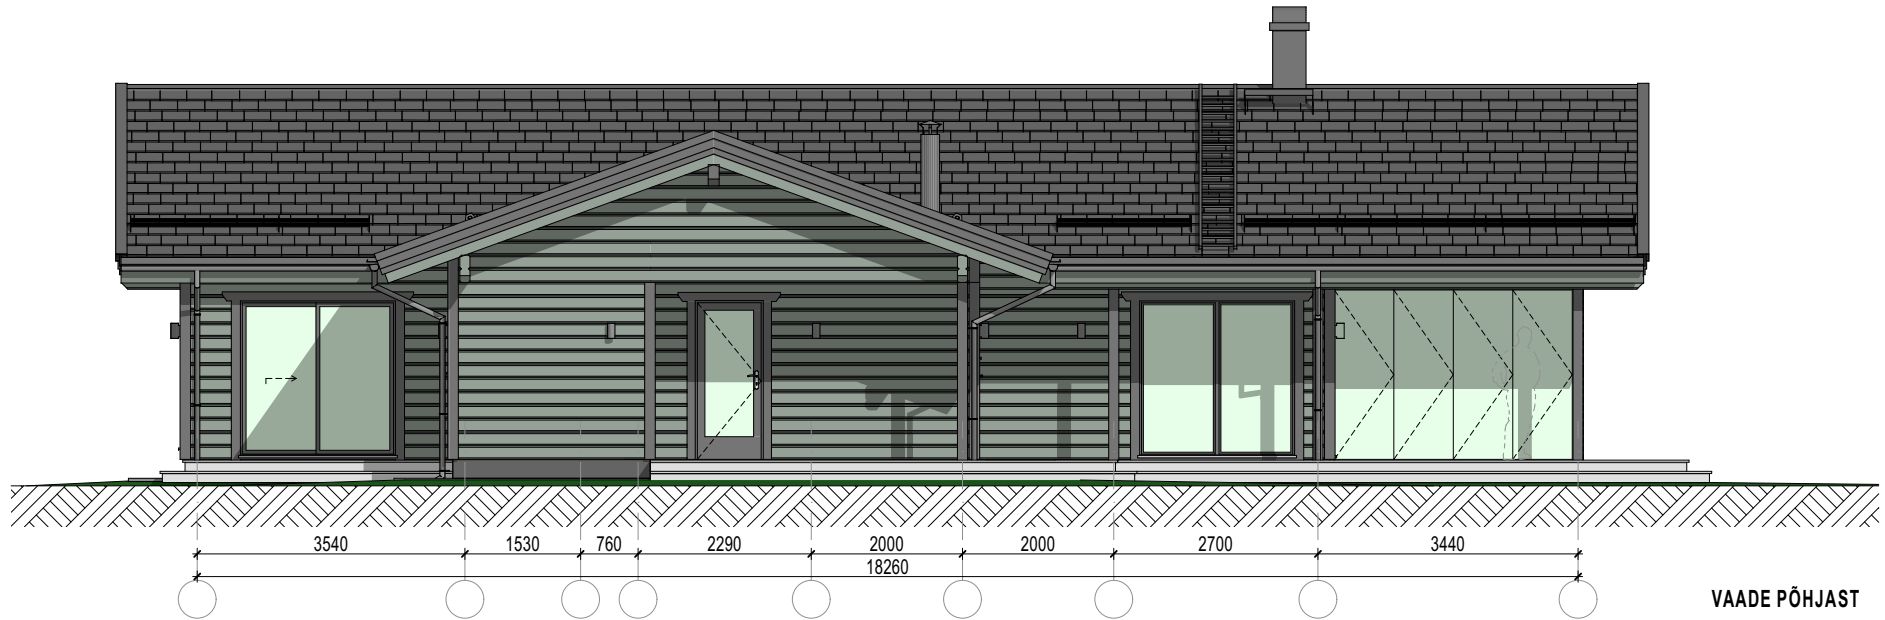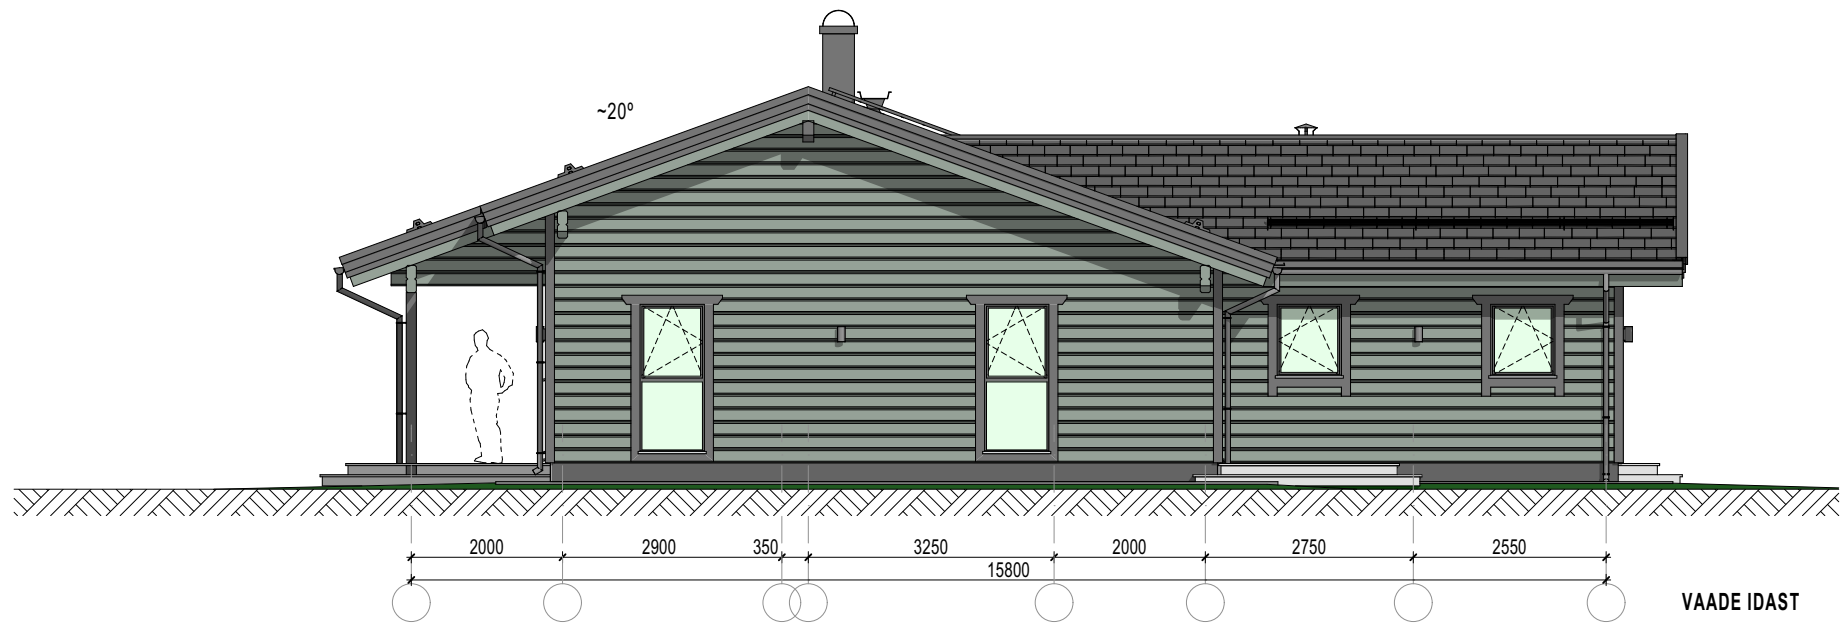

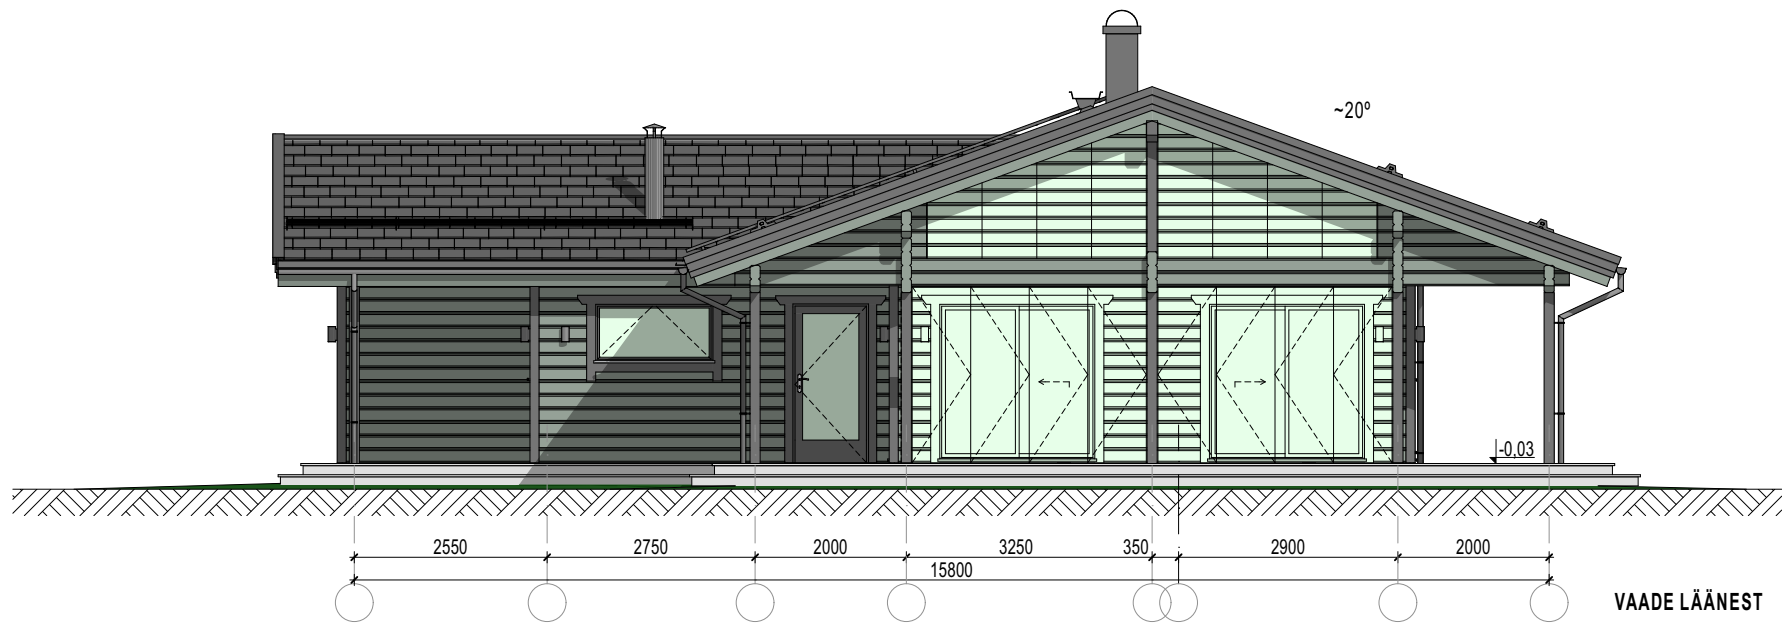


| Betooni 9, 51014, Tartu, Estonia | Tel +(372) 55 609339 |
 www.estonianlogcabins.com |

VAATED

elamu eskiis"

22.07.2024

1:100

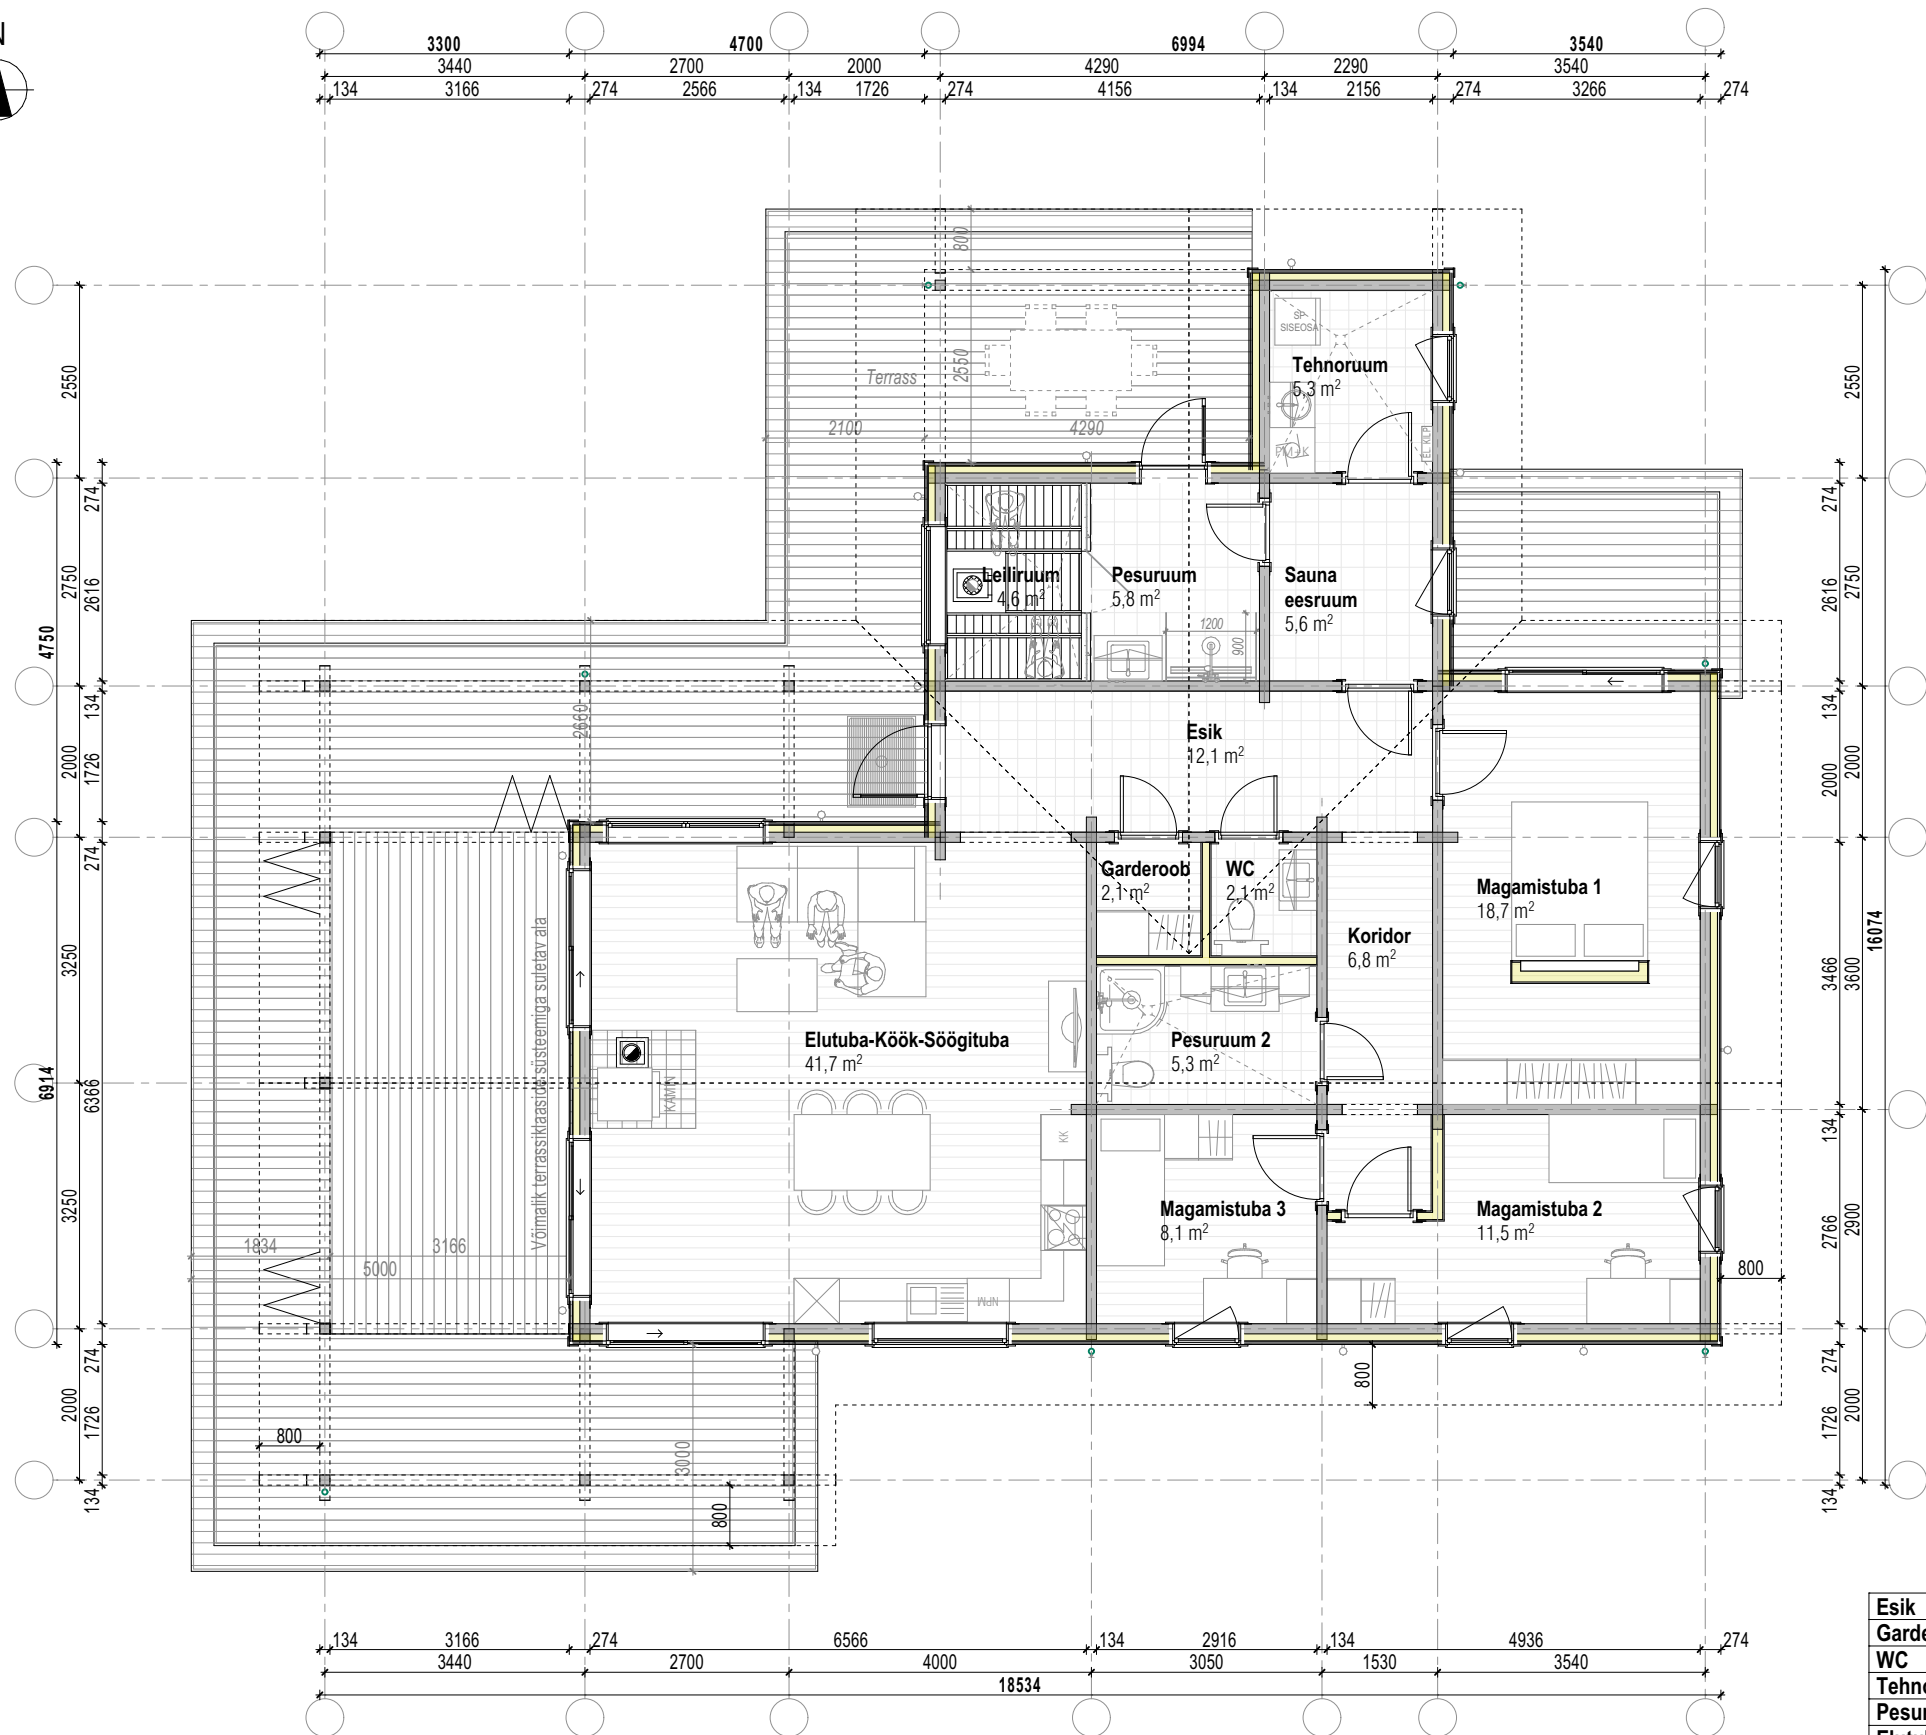

Esik	12,1
Garderoob	2,1
WC	2,1
Tehnoruum	5,3
Pesuruum 2	5,3
Elutuba-Köök-Söögituba	41,7
Koridor	6,8
Pesuruum	5,8
Sauna eesruum	5,6
Leiliruum	4,6
Magamistuba 1	18,7
Magamistuba 2	11,5
Magamistuba 3	8,1

129,7 m²

elamu eskiis"



1. KORRUSE PLAAN

| Belooni 9, 51014, Tartu, Estonia | Tel +(372) 55 609339 |
www.estonianlogcabins.com |

22.07.2024

1:100



