


VAADE N

VAADE W

VAADE E

VAADE S

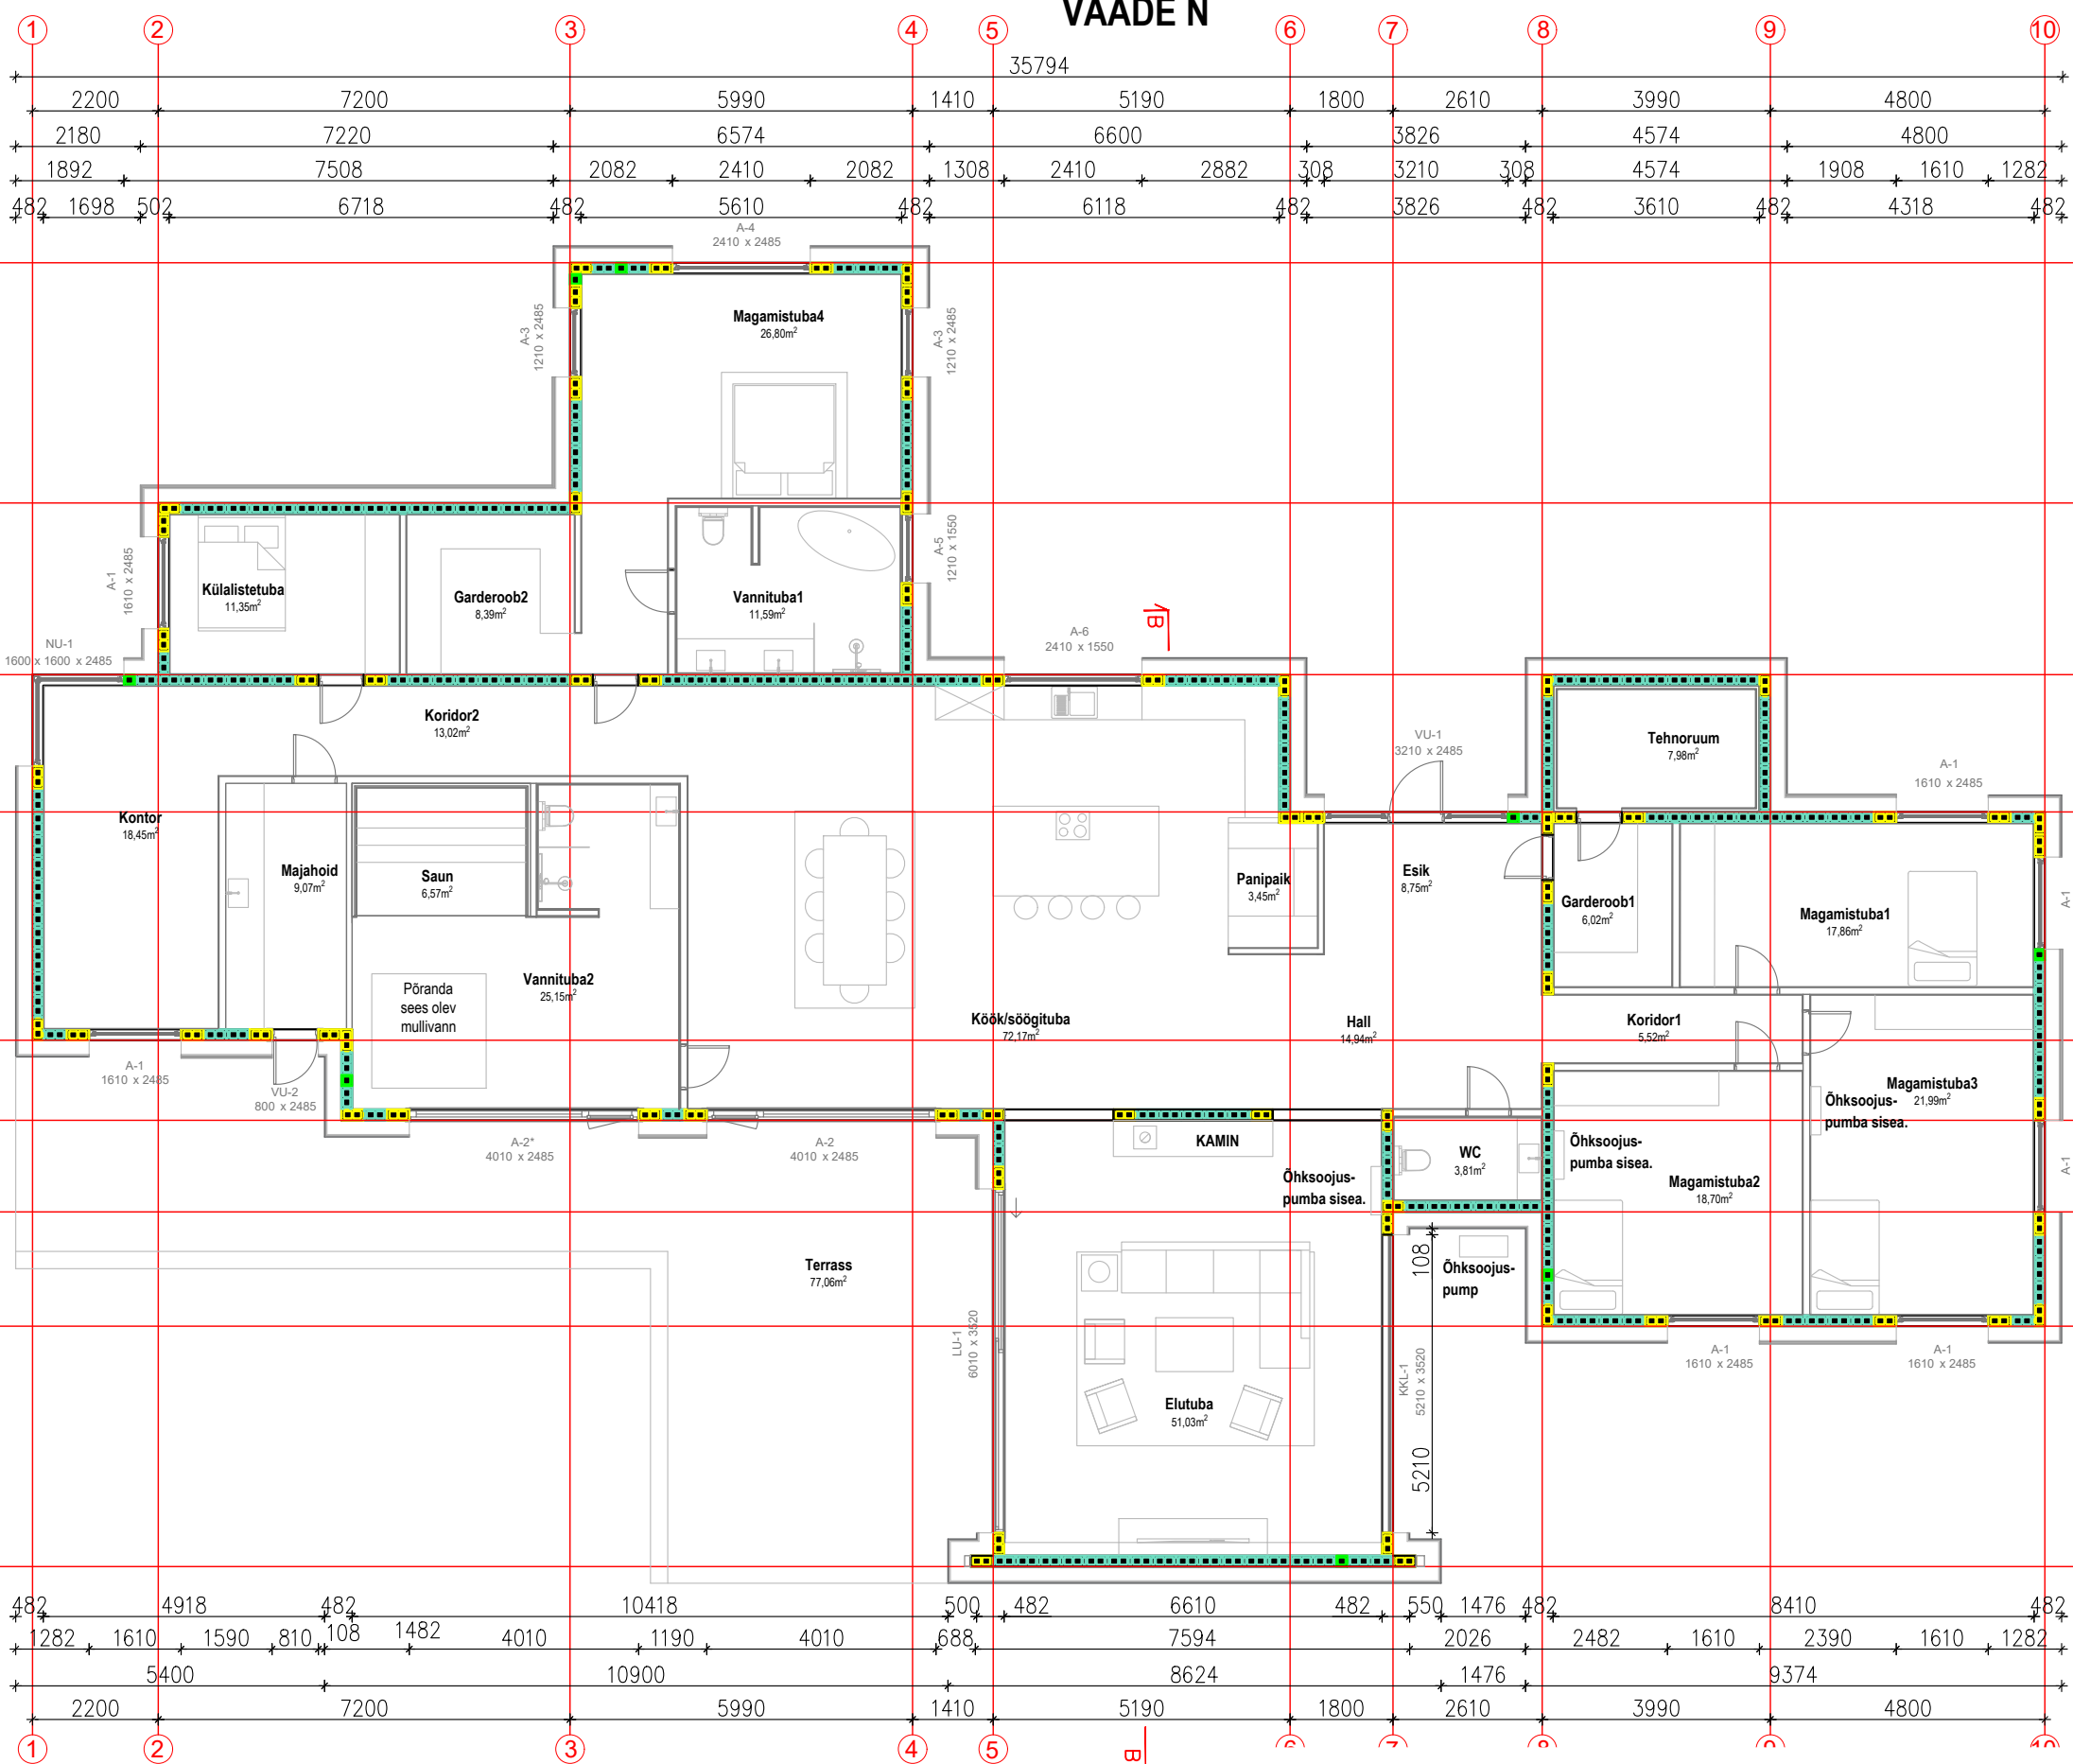

Ruumide eksplikatsioon	
Elutuba	51.03m ²
Esik	8.75m ²
Garderoob 1	6.02m ²
Garderoob 2	8.39m ²
Hall	14.94m ²
Kontor	18.45m ²
Koridor 1	5.52m ²
Koridor 2	13.02m ²
Küülistetuba	11.35m ²
Kõök/söögituba	72.17m ²
Magamistuba 1	17.86m ²
Magamistuba 2	18.70m ²
Magamistuba 3	21.99m ²
Magamistuba 4	26.80m ²
Majapidamisruum	9.07m ²
Panipaik	3.45m ²
Saun	6.57m ²
Tehnoruum	7.98m ²
Vannituba 1	11.59m ²
Vannituba 2	25.15m ²
WC	3.86m ²
KOKKU	362.66m²