


36°

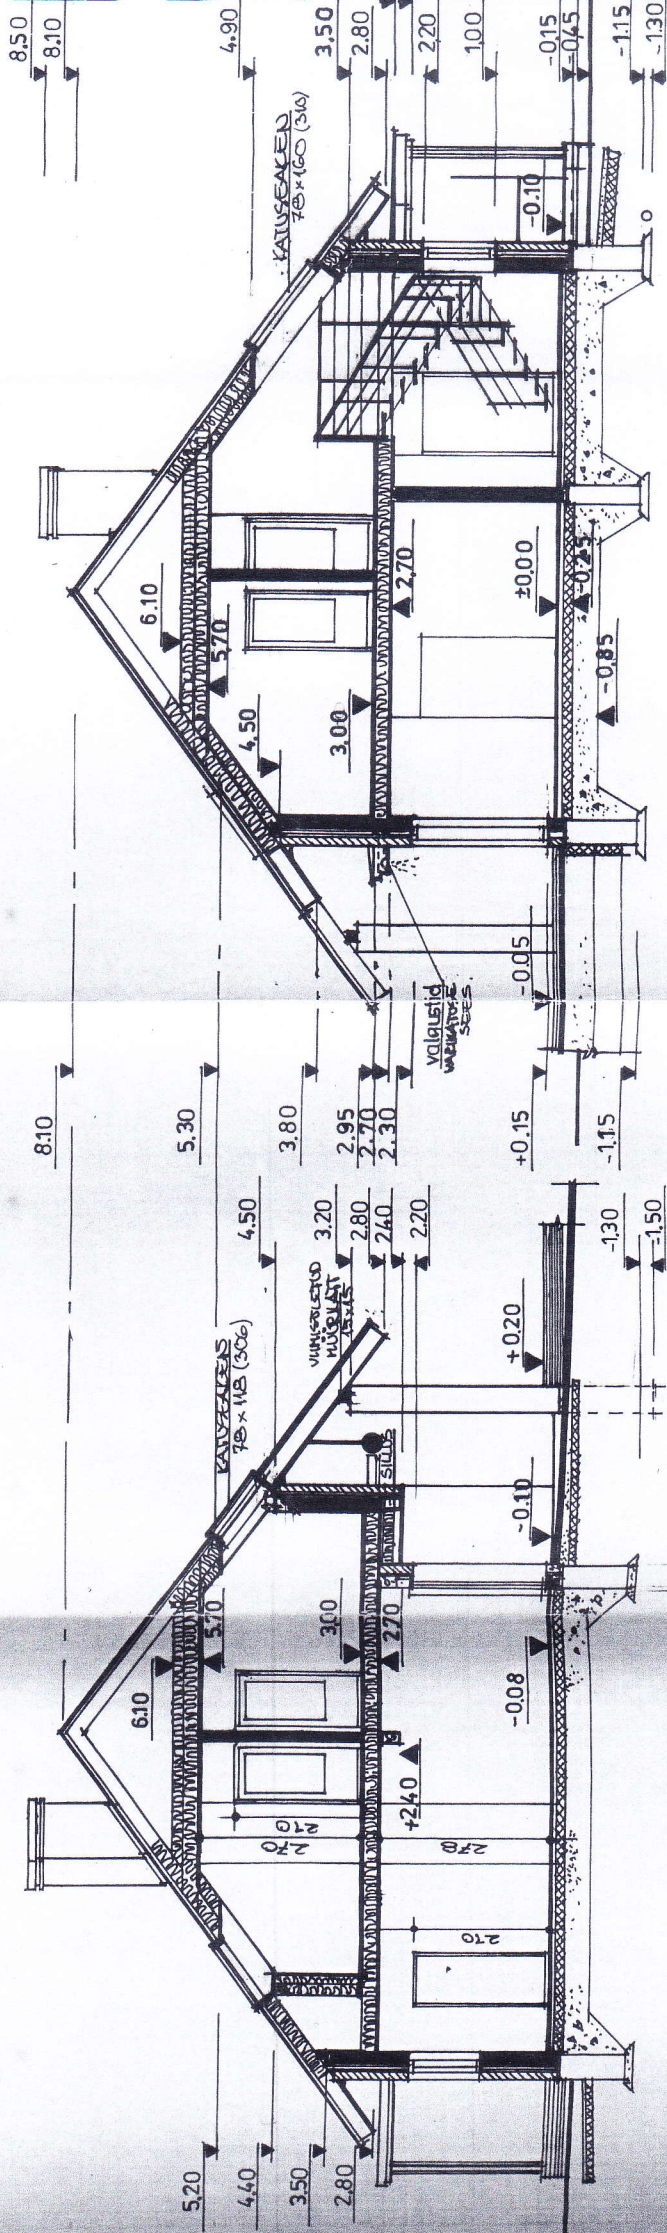

LÖIGE 2-2

LÖIGE 1-1 M 1:10