


Plaan vadek sigelisele
arkhivari V. Hõrta
15.12.97

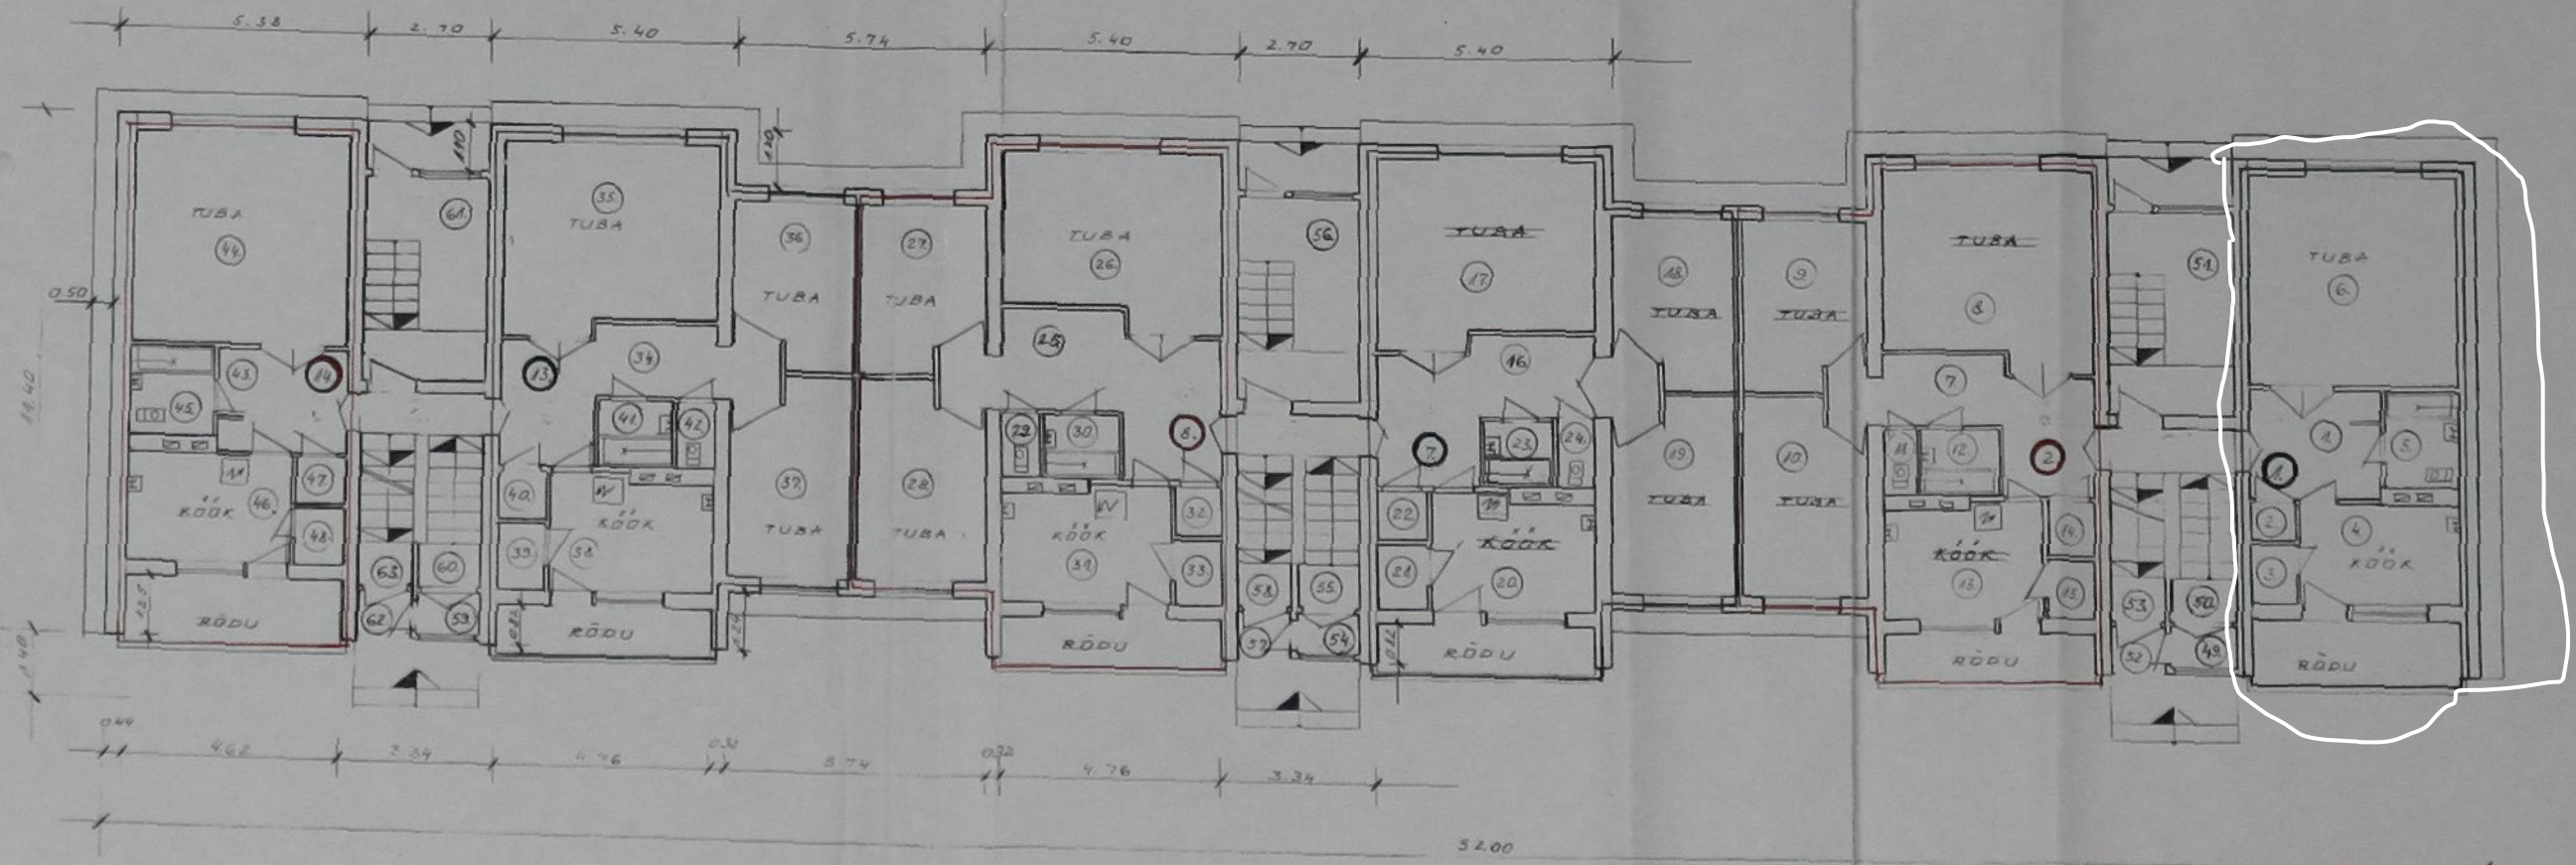


I KORRUS M.1:100






MARIAMAA KASTLE MA
 Plaan laste tegelisele
 alustele V. M. M. M.
 15.12.97 a

II JA III KORRUS M.1:100

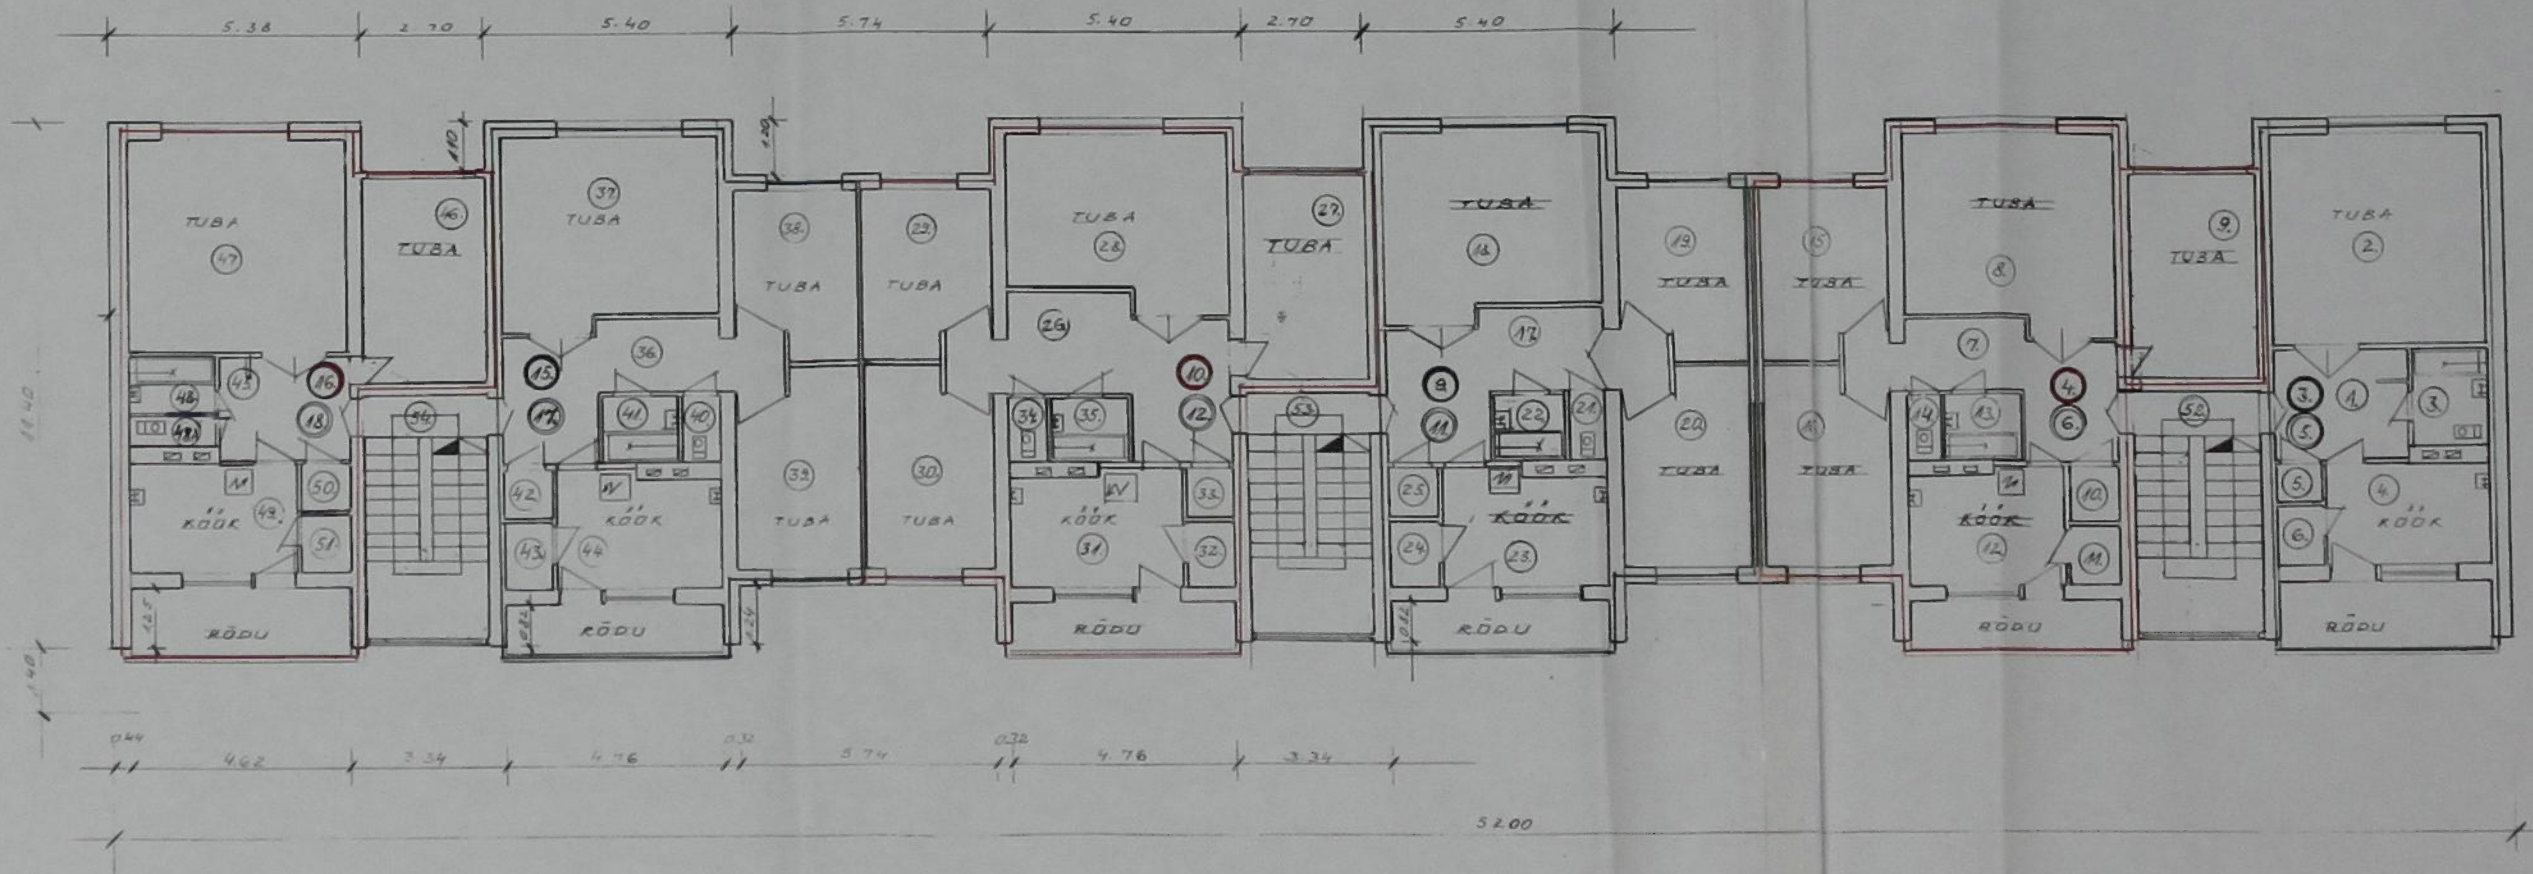

PLAAN III KORRUS M.1:100

HAJAJANNA KASTIK MAJ
 Pöytäkirja V. Munkin
 1979
 [Signature]

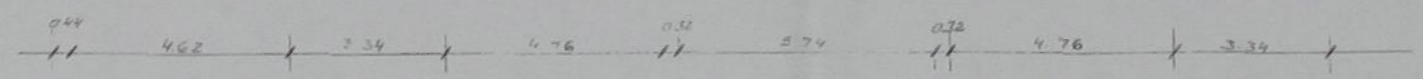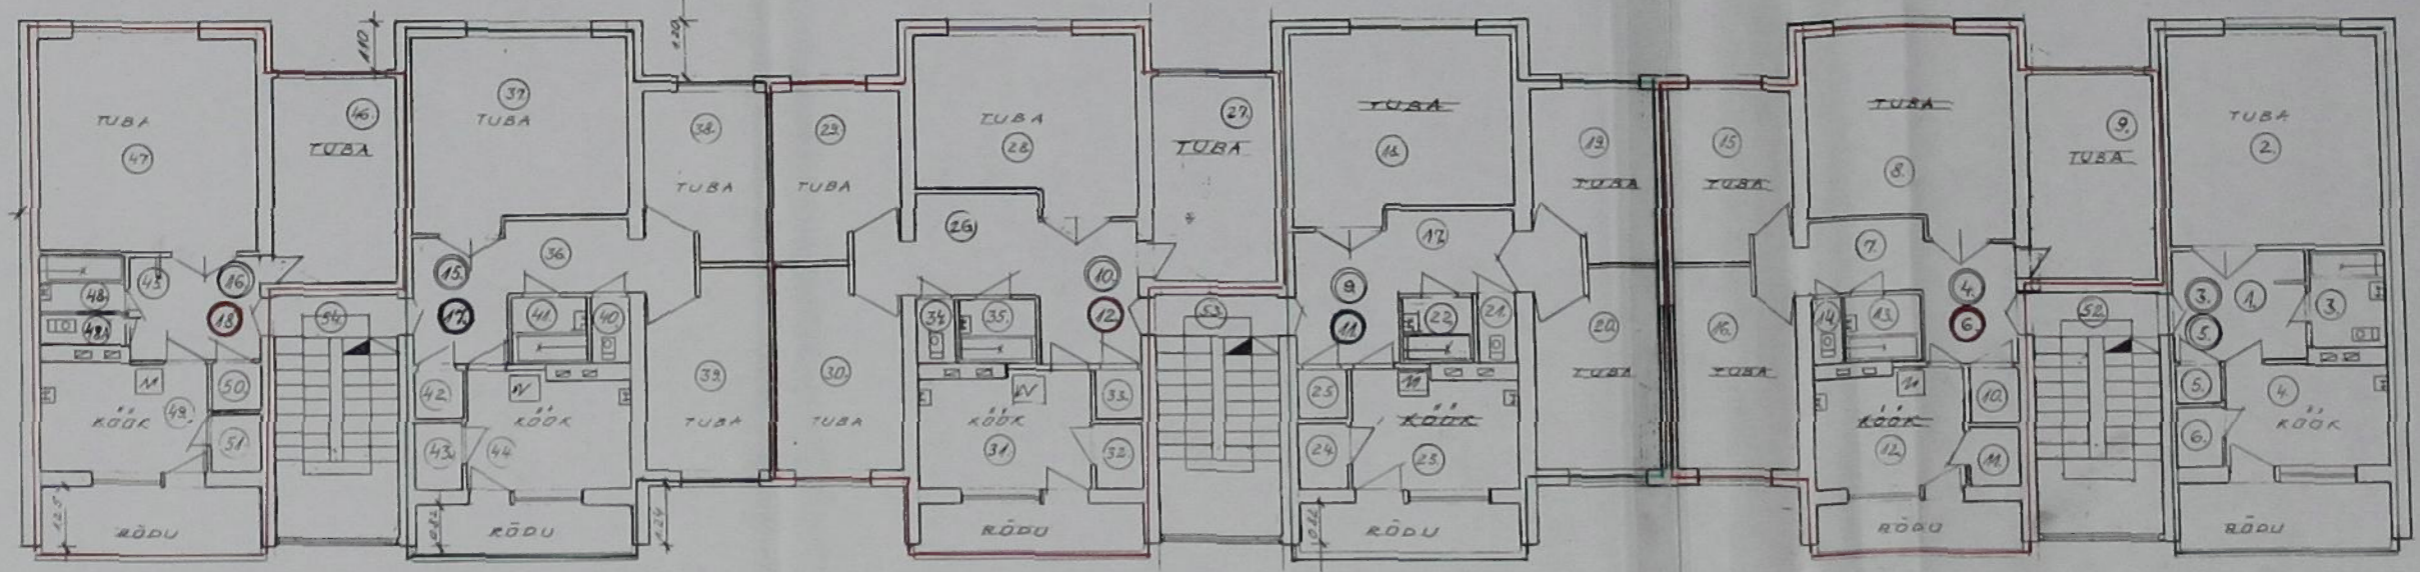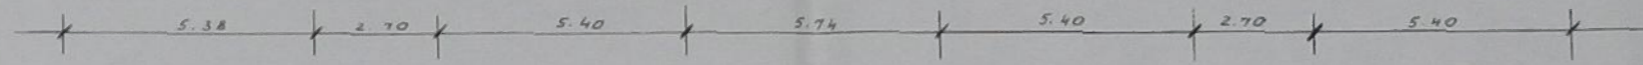

Plaan nädal kõge - 5
liinide
ahtvaad v. M. M. M.
N. 12. 97 a. *llb*

KELDRIKORRUS M. 1:100

