


HOONE 1.KORRUSE PLAAN M 1:100

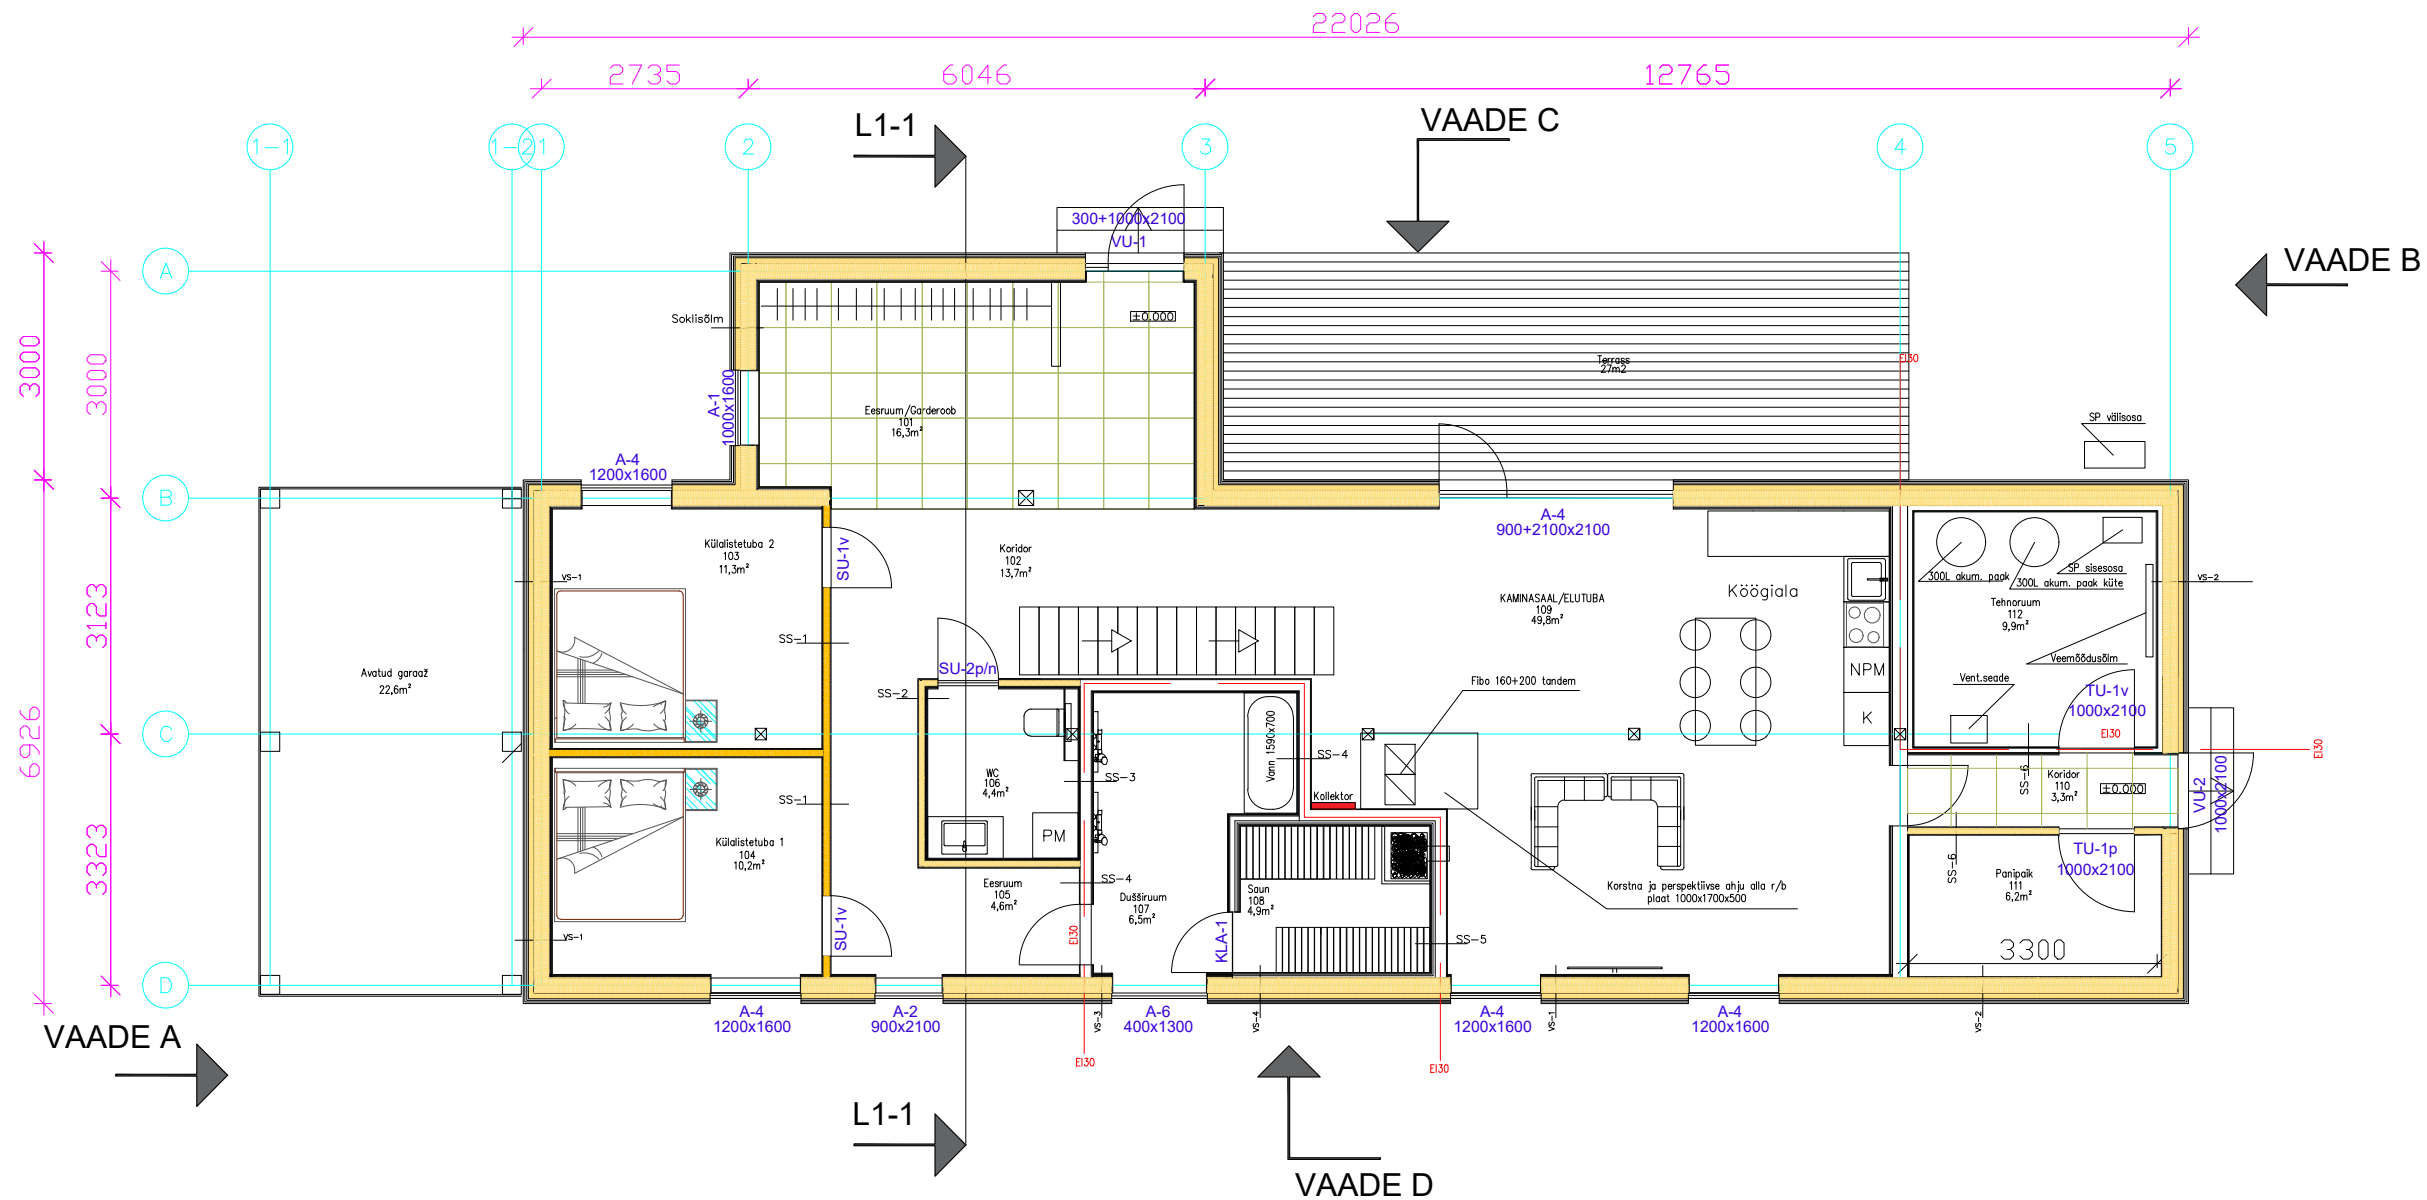

Ruumide eksplikatsioon

| Ruumi number | Ruum | Pindala neto, m ² |
|--------------|--------------------|------------------------------|
| 101 | Eesruum/Garderoob | 16,3 |
| 102 | Koridor | 13,7 |
| 103 | Küüalistetuba 1 | 10,2 |
| 104 | Küüalistetuba | 11,3 |
| 105 | Eesruum | 4,6 |
| 106 | WC | 4,4 |
| 107 | Dušširuum | 6,5 |
| 108 | Saun | 4,9 |
| 109 | Kaminasaal/elutuba | 49,4 |
| 110 | Koridor | 3,3 |
| 111 | Panipaik | 6,2 |
| 112 | Tehnoruum | 9,9 |
| | KOKKU | 140,7 |

